



43 Marston Close, Blandford Forum, Dorset, DT11 7RR





Situated at the end of a quiet, popular cul-de-sac within the Damory Down, this exceptional three bedroom semi-detached family home is beautifully presented and benefits from a double garage.

Internally, the spacious sitting room has been tastefully designed with a media wall being the focal point, and a large front window looks out across the well maintained front lawn. A doorway leads through into the modern kitchen/dining room which has a set of French doors out to the conservatory which in turns provides access onto the rear garden.

There is a separate built in storage cupboard/pantry, an integrated dishwasher and the worktop area, with four ring gas hob, overlooks the dining space. A side door gives access into the utility room. In addition, the ground floor has a useful front porch.


On the first floor are three well-proportioned bedrooms and an excellent sized family shower room, updated by the current owners.

One of the main features of this house is the impressive rear garden which has been landscaped by the present owner. The first part of the garden is low maintenance, with the second half of the garden having been laid to lawn and a pathway leads to a far patio.

A secure timber side gate gives access onto the driveway and the oversized pitched detached garage benefits from light and power.

43 Marston Close

Approximate Gross Internal Area
968 sq ft - 90 sq m

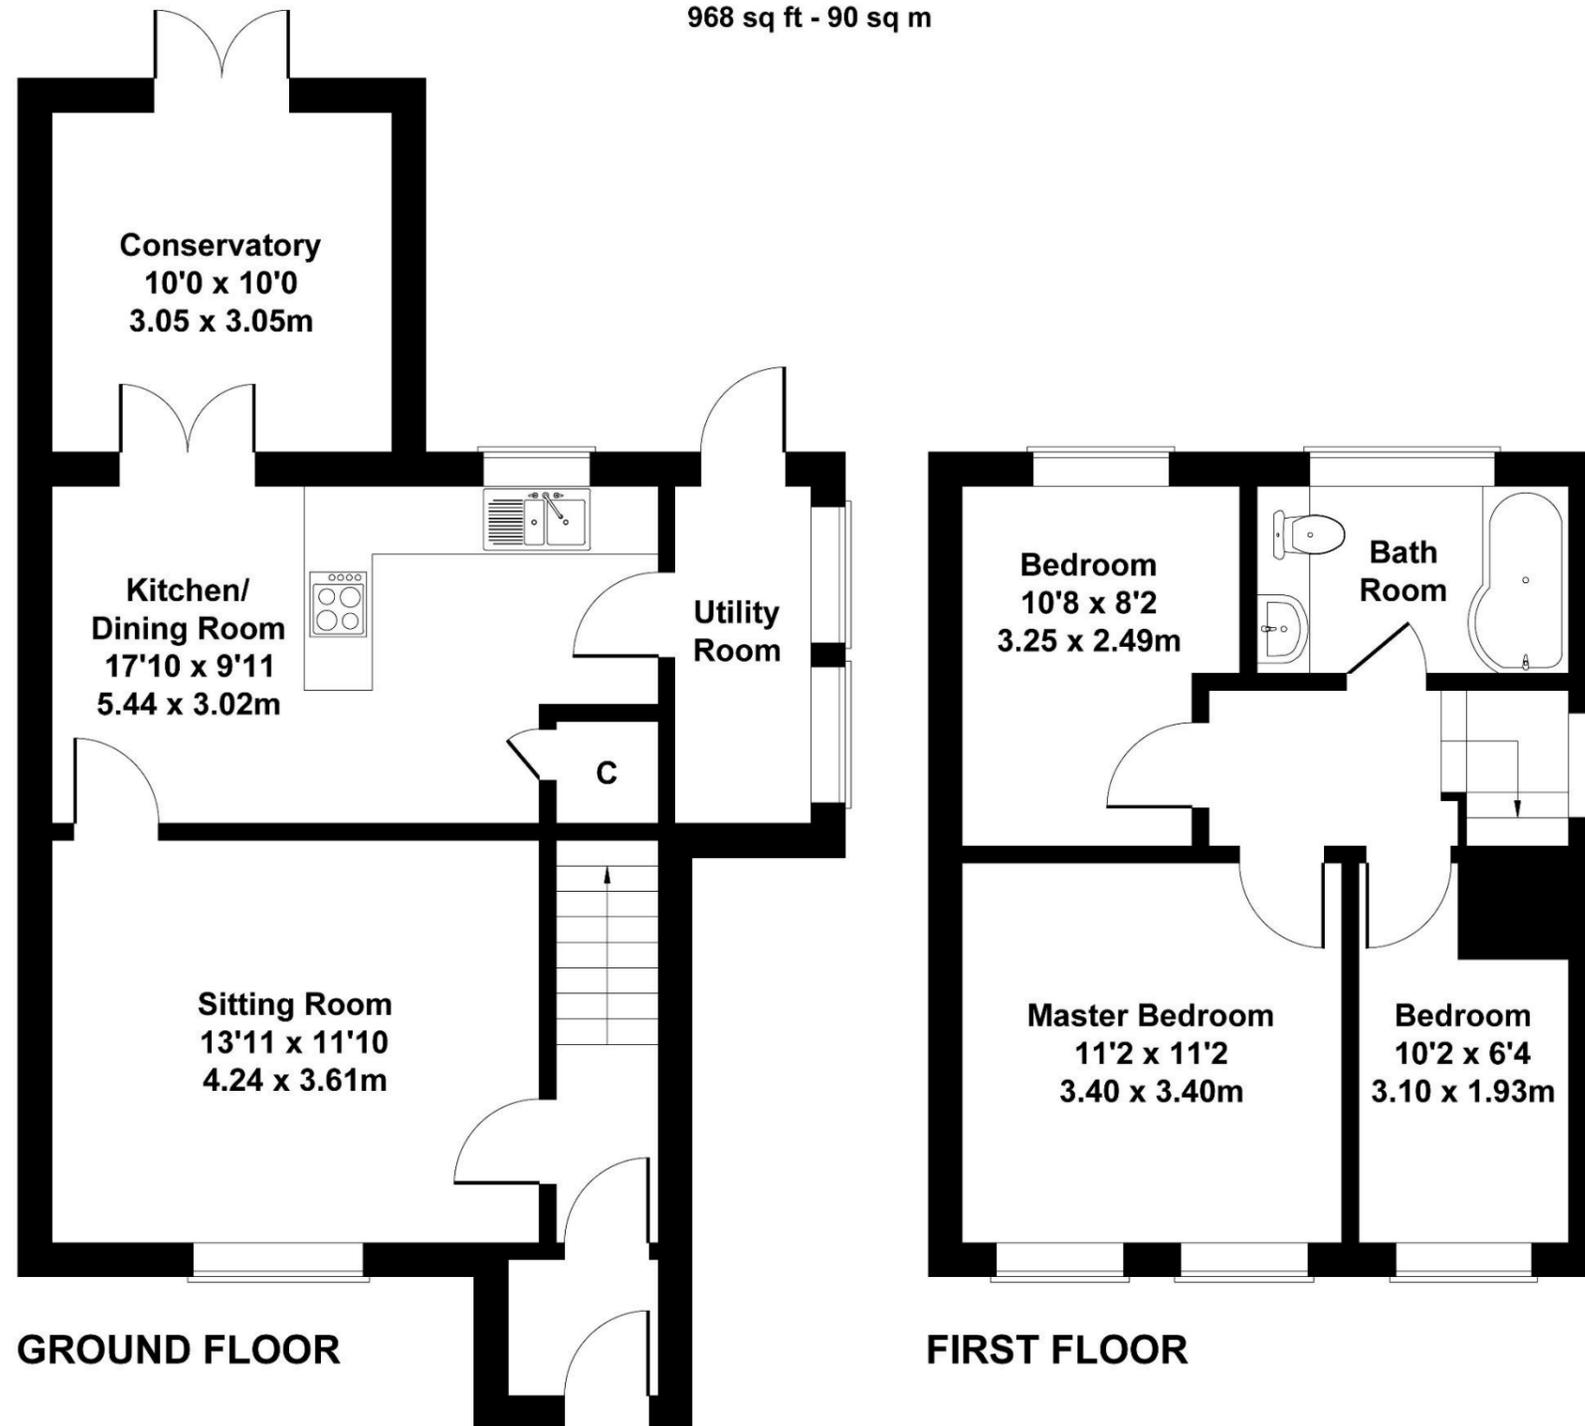

Not to Scale. Produced by The Plan Portal 2026
For Illustrative Purposes Only.

Please note Forum Sales & Lettings and their client give notice that:

1. They have no authority to make or give any representation or warranties in relations to the property. These particulars do not form part of any offer or contract and must not be relied upon as statements or representations of fact.

2. Any areas, common measurements or distances are approximate. The text, photographs and plans are for guidance only and are not necessarily comprehensive. It should not be assumed that the property has all necessary Planning, Building Regulations or other consents and Forum Sales and Lettings have not tested any services, equipment or facilities. Purchasers must satisfy themselves by inspection or otherwise.

EPC Rating - C

Viewing Arrangements - Strictly by appointment with Forum Sales & Lettings

15 Salisbury Street, Blandford Forum, Dorset, DT11 7AU

Tel: 01258 459600