


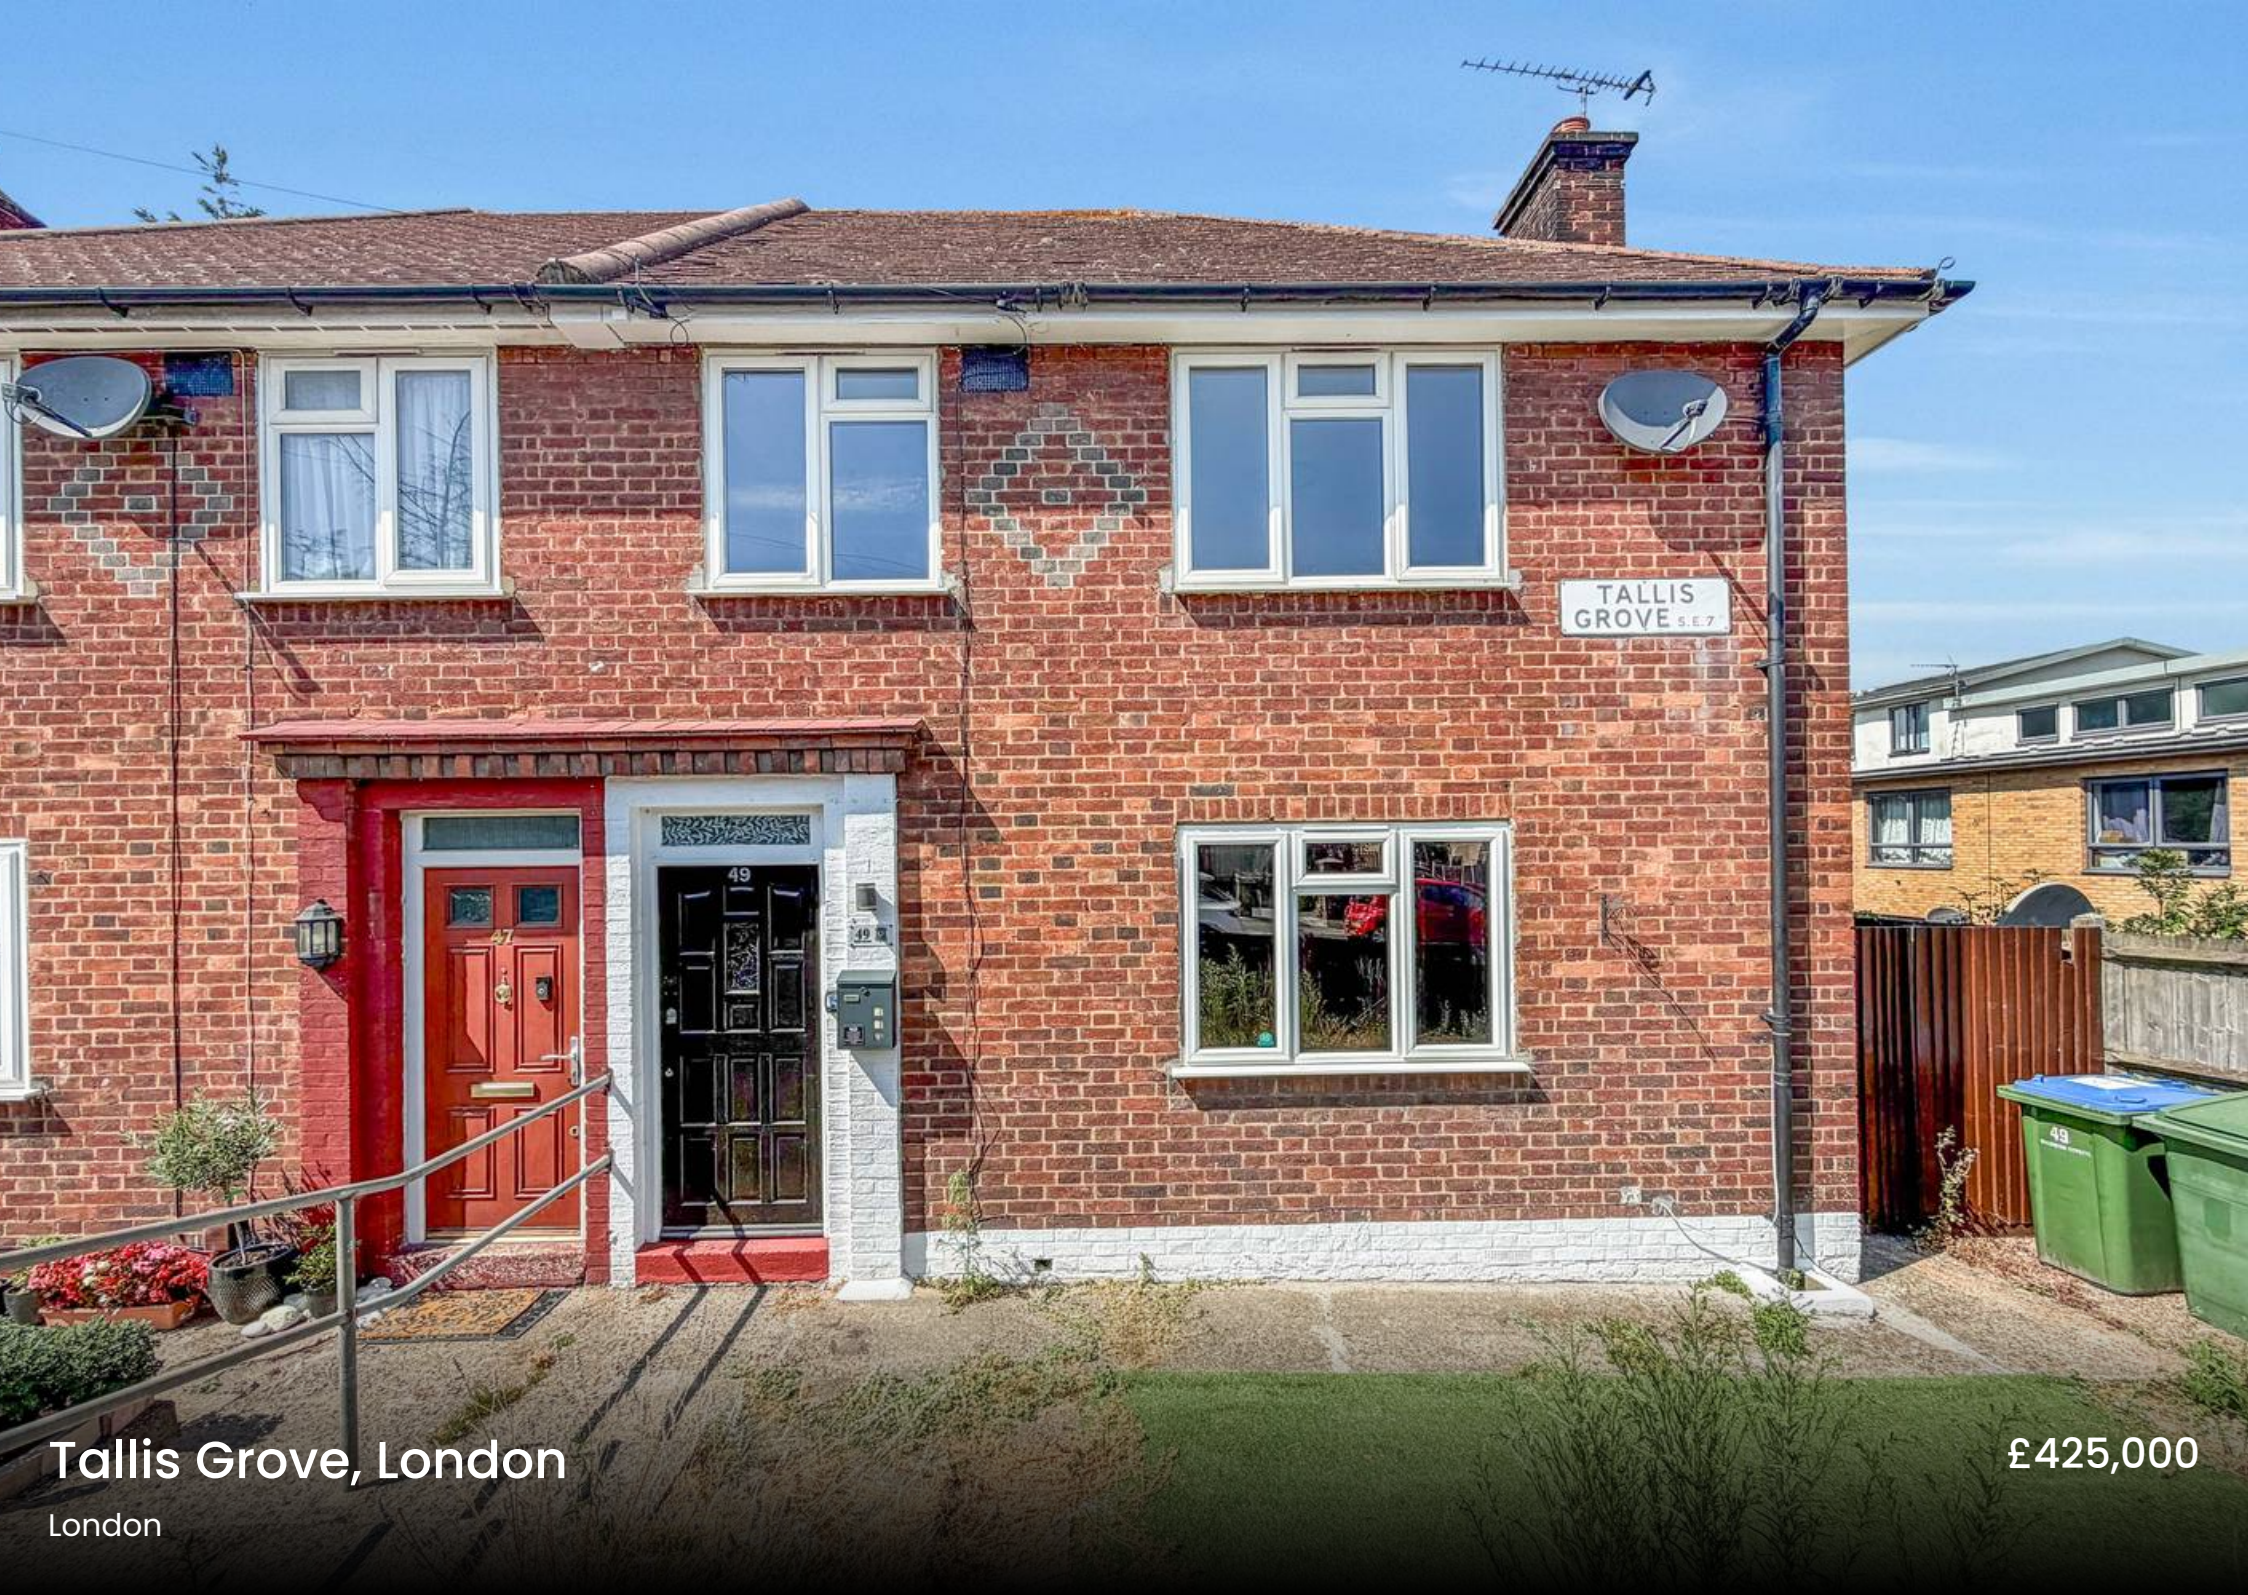

Tallis Grove, London

London

£425,000

Tallis Grove

London

Three-bedroom home needing modernisation, with spacious living areas, generous gardens, and great potential. Close to amenities, schools, parks, and transport. Ideal for first-time buyers.

Council Tax band: C

Tenure: Freehold

EPC Energy Efficiency Rating: D

EPC Environmental Impact Rating:

- Chain-Free
- Generous front and rear gardens
- Excellent opportunity to modernise
- Ideal for first-time buyers
- Close to local amenities, schools and transport links
- Gas central heating
















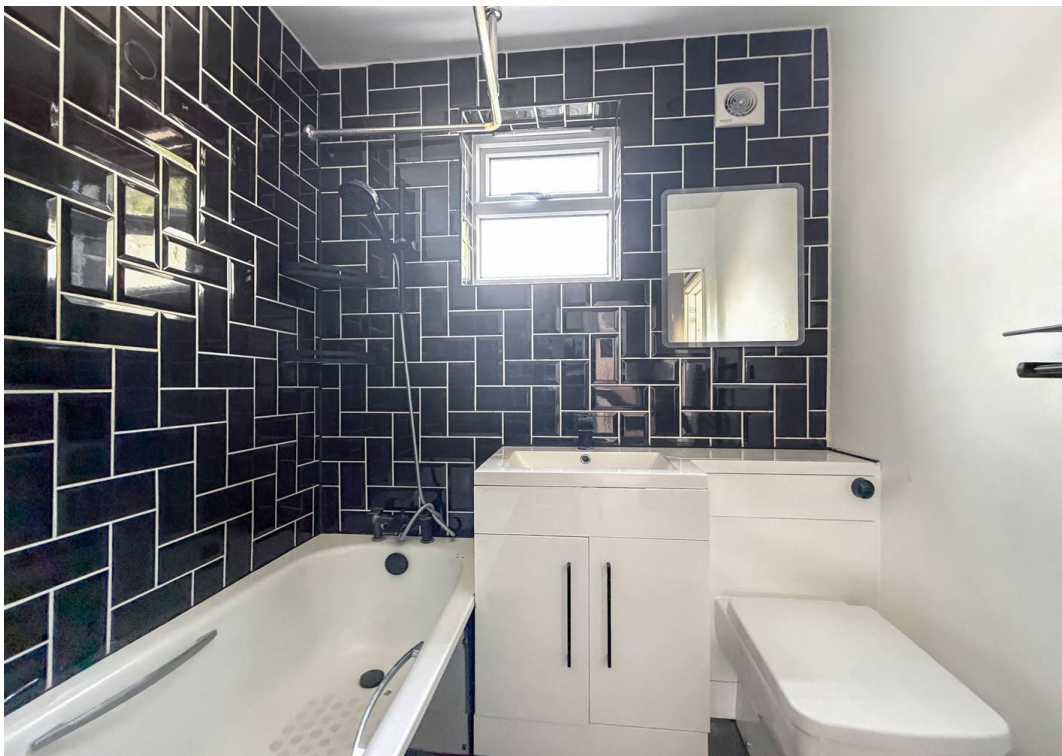

Approximate Gross Internal Area
74.84 sq m / 805.57 sq ft
(Excludes Sheds)


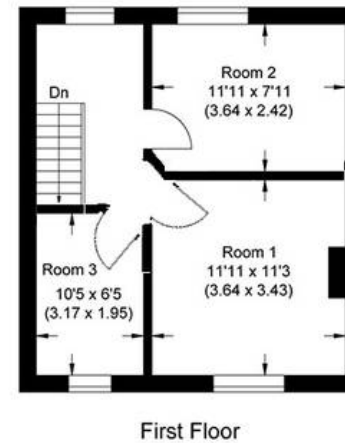


Illustration for identification purposes only, measurements are approximate, not to scale.

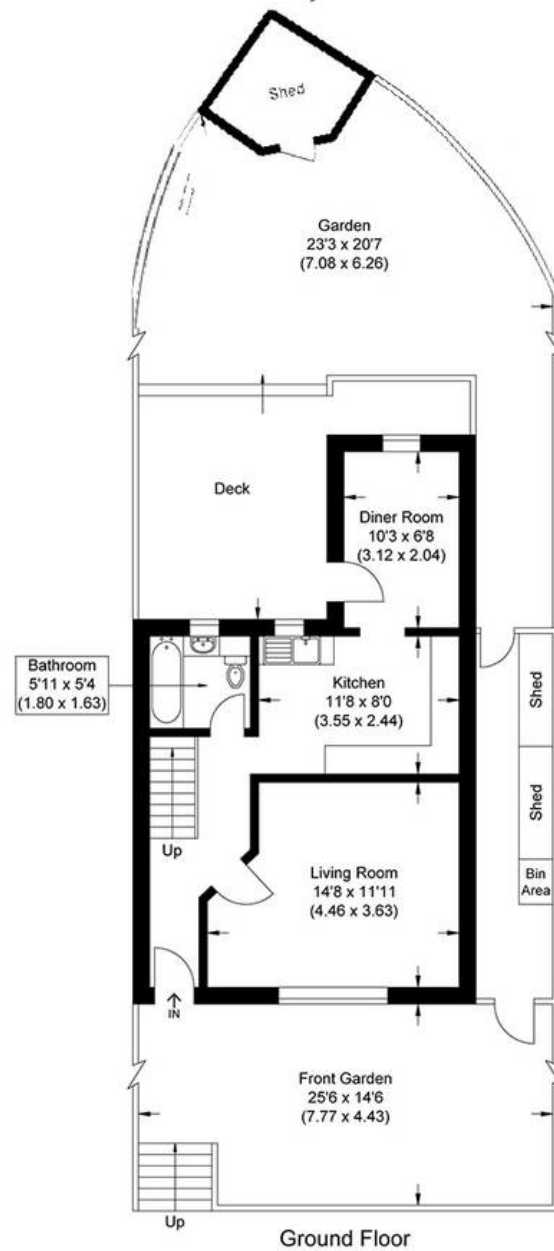

MA-Residential

1st Floor Romer House, 132 Lewisham High Street, London - SE13 6EE

020 8264 4464

hello@ma-residential.com

ma-residential.com