



21 Brierley Green, Netherfield – NG4 2PP

Guide Price **£75,000**

DavidJames
the estate agent



21 Brierley Green

Netherfield, Nottingham

CHAIN FREE OVER 55's DETACHED BUNGALOW!

Located in Netherfield with 50% shared ownership and featuring a lounge/dining room, fitted kitchen, 2 beds, bathroom, southerly garden and residents parking.

Council Tax band: B

Tenure: Leasehold

EPC Energy Efficiency Rating: C


EPC Environmental Impact Rating:

- Charming over 55's detached bungalow in a convenient location
- Available at 50% ownership and with no upward chain
- Perfect for independent single-storey retirement living
- Spacious dual aspect lounge/dining room with electric fire
- Fitted kitchen with space for freestanding appliances
- Two double bedrooms (including main bedroom with garden outlook)
- Three-piece bathroom with an electric shower over the bath
- Gas central heating powered by a combination boiler
- Low-maintenance southerly facing rear garden with artificial lawn and patio
- Practical off-street parking for residents







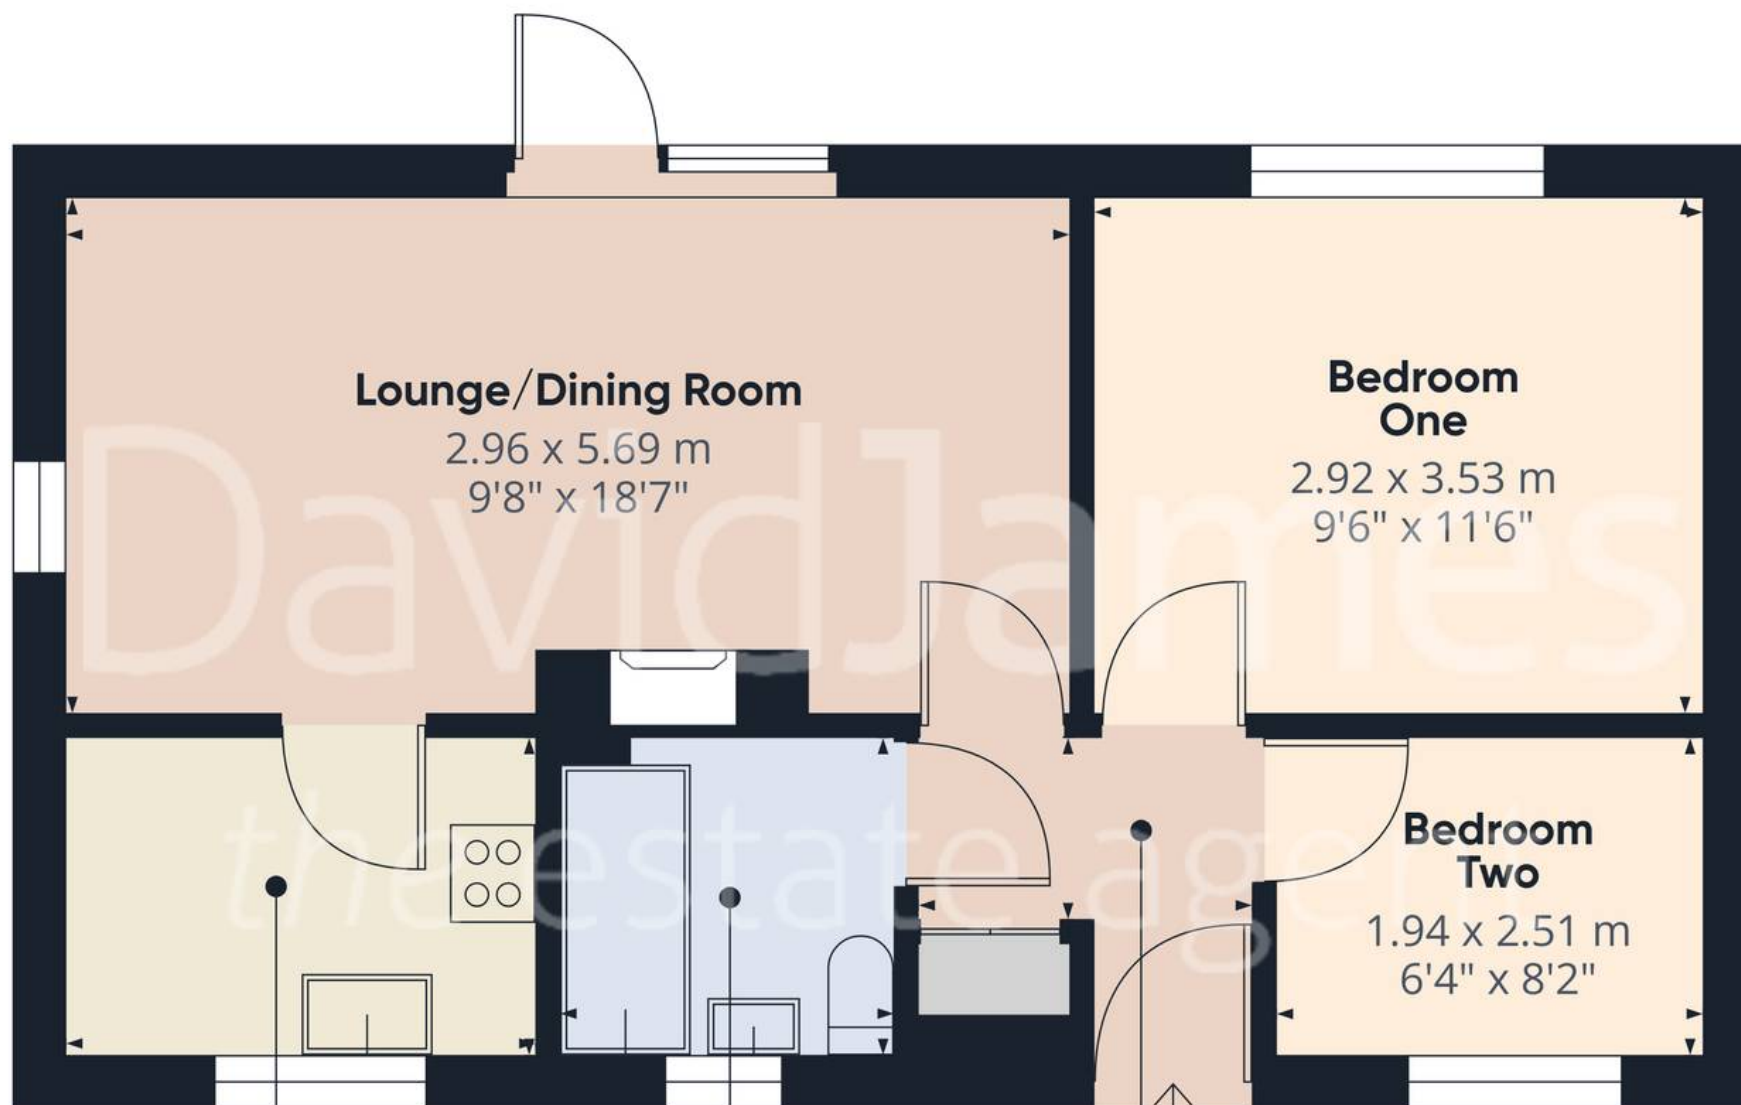

Approximate total area⁽¹⁾


44.3 m²

477 ft²

(1) Excluding balconies and terraces

Calculations reference the RICS IPMS 3C standard. Measurements are approximate and not to scale. This floor plan is intended for illustration only.

GIRAFFE360

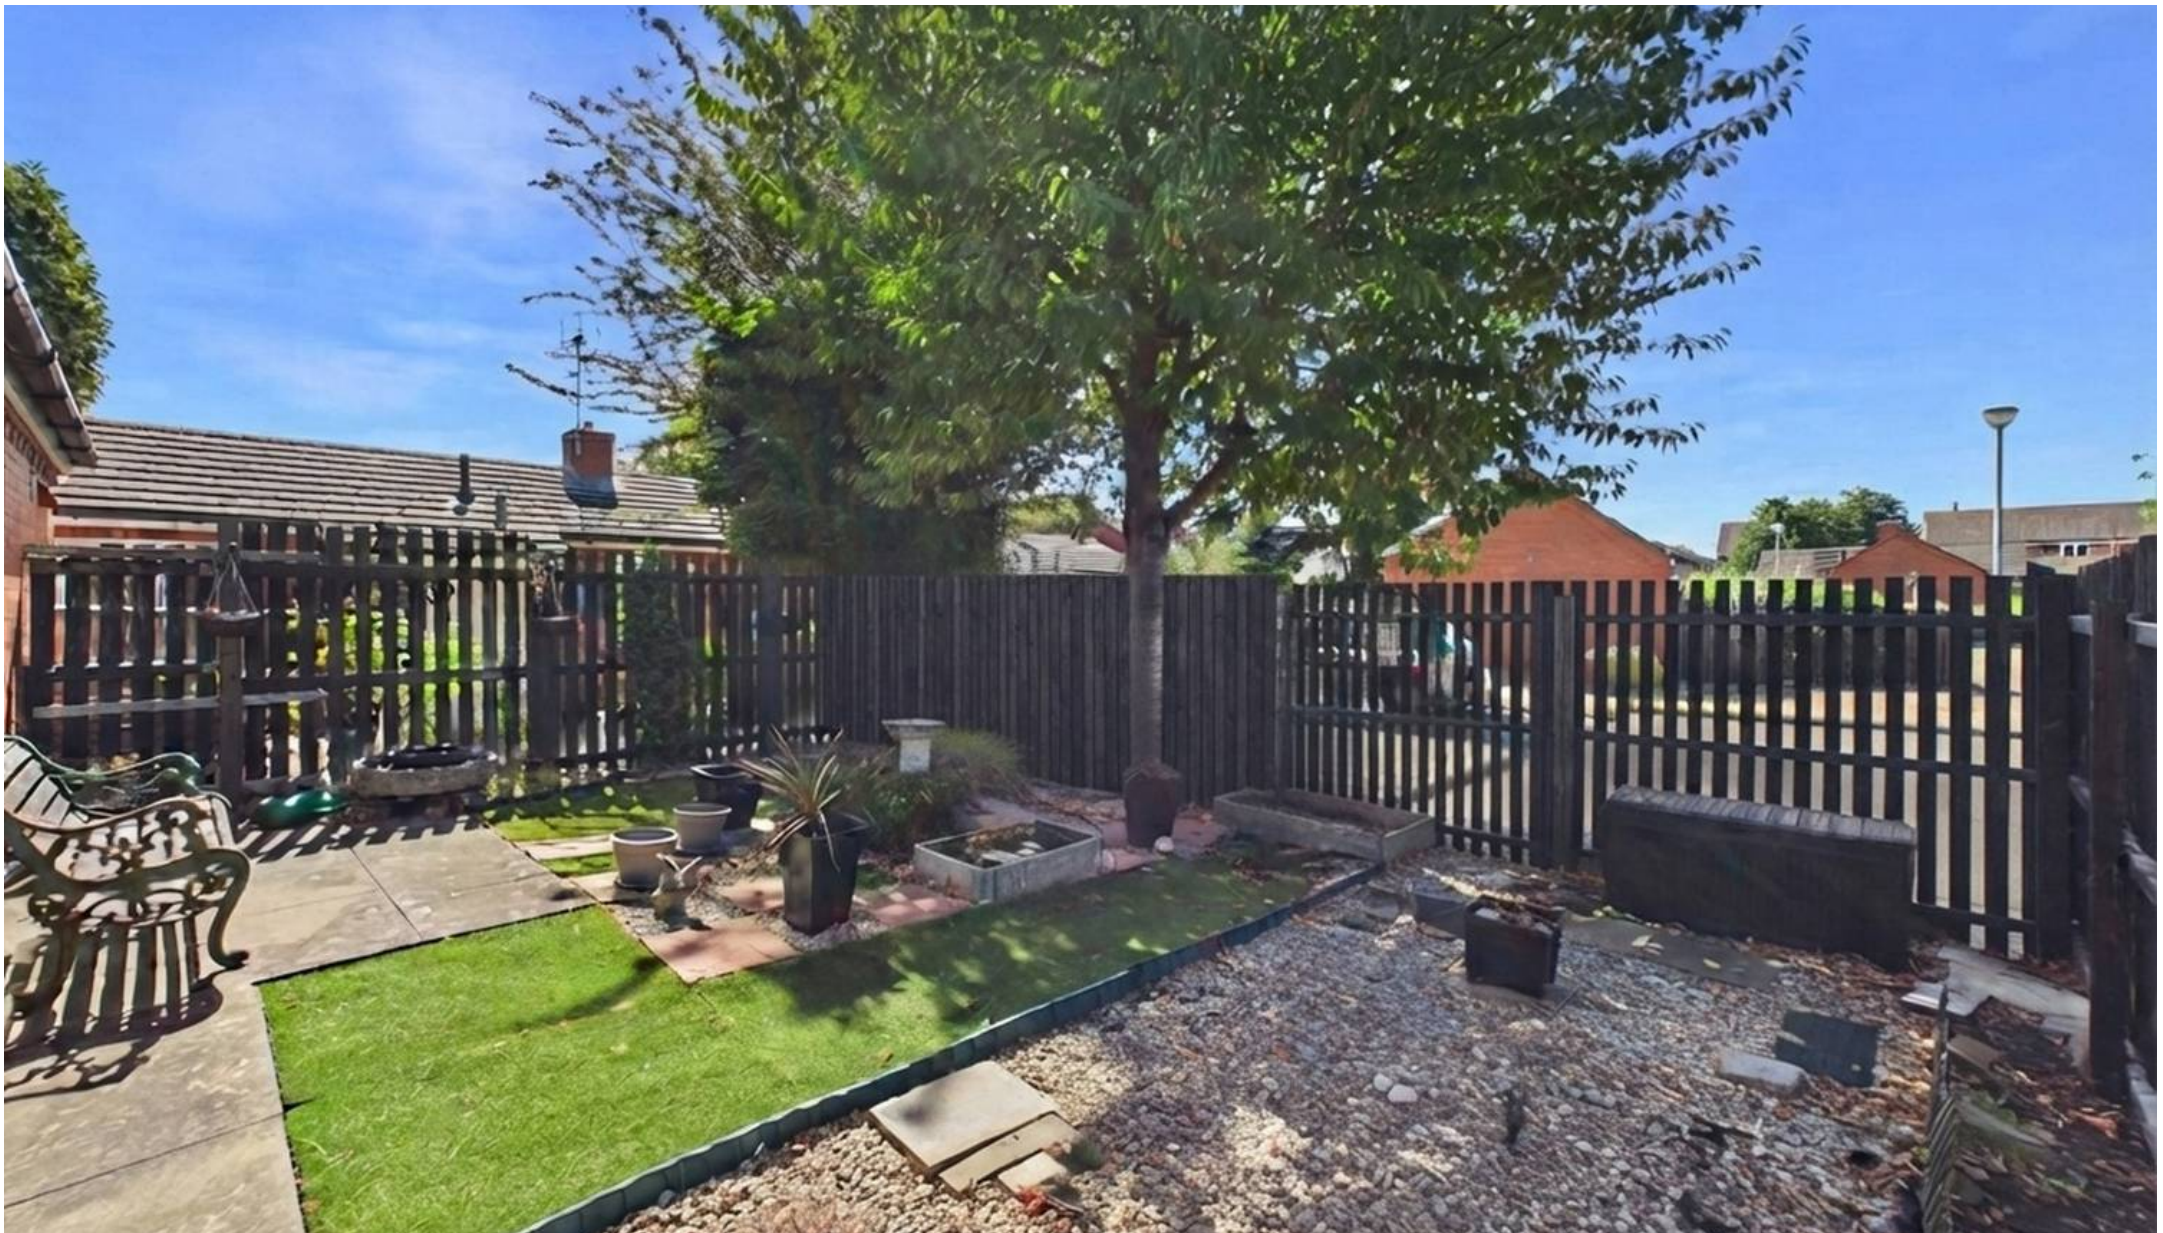

David James Estate Agents

376 Carlton Hill, Carlton - NG4 1JA

0115 987 8957 • carlton@david-james.com • www.david-james.com

These particulars are produced in good faith and are set out as a general guide only. Measurements are approximate and floor plans are for illustrative purposes only. Services have not been tested. We have established professional relationships with third-party suppliers for the provision of services to Clients, details of which can be found on the property listing page on our website.