



Ravel Gardens, Aveley RM15

Guide Price £325,000 – £350,000



Ravel Gardens, Aveley RM15

This beautifully presented two bedroom terraced house offers a superb opportunity for those seeking a stylish and practical home within easy reach of major transport links, including the A13 and M25.

The property is tastefully decorated throughout, creating a warm and inviting atmosphere from the moment you step inside. The spacious living area provides a comfortable setting for relaxation or entertaining guests, with contemporary finishes that enhance the overall appeal. The modern kitchen is fitted with integrated appliances, ensuring convenience and a sleek look, while the adjoining dining space makes family meals or gatherings a pleasure. A ground floor WC adds practicality for busy households. Upstairs, you will find two generous double bedrooms, each thoughtfully designed to maximise comfort and storage. The impressive four piece bathroom suite features a bath, separate shower, wash basin and WC, offering a touch of luxury for daily routines. An additional loft room presents flexible options for use as a home office, hobby space or extra storage, adapting easily to your individual needs.

Ravel Gardens, Aveley RM15

The property benefits from the added advantage of direct access from the front to the rear garden.

Every aspect of this home has been carefully considered and maintained, resulting in a property that is ready to move into and enjoy.

With its excellent location close to essential amenities, schools and transport routes, this home is ideal for professionals, couples or small families looking for comfort and convenience in a sought after area.


The inclusion of a summer house further adds to the versatility of the property, offering potential for a variety of uses to suit your lifestyle.

Council Tax band: C

Tenure: Freehold

EPC Energy Efficiency Rating: C

- Ground Floor WC
- Integrated Appliances
- Summer House
- Off Street Parking
- Two Double Bedrooms
- Tastefully Decorated Throughout
- Four Piece Bathroom Suite
- Close To A13 & M25

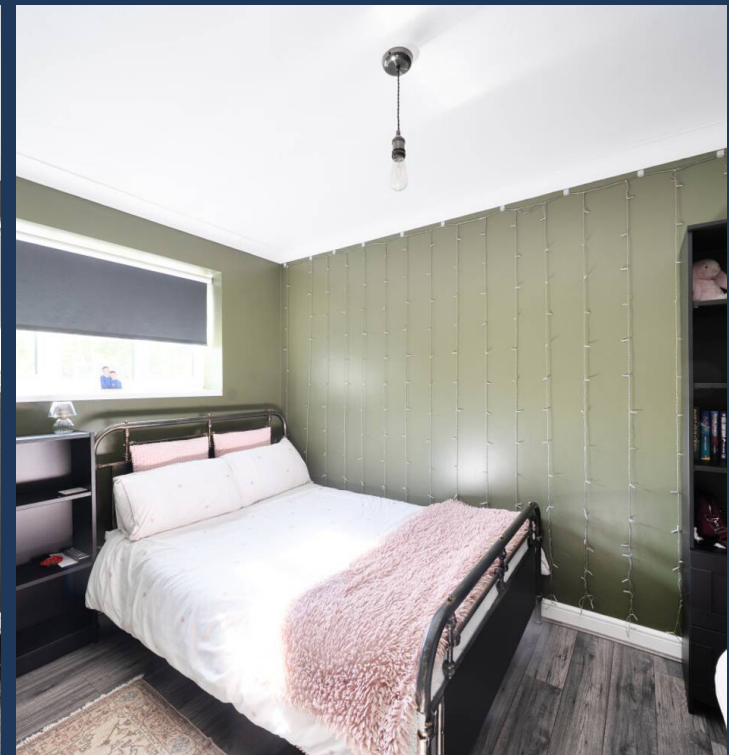


Ravel Gardens, Aveley, South Ockendon, RM15

Approximate Area = 875 sq ft / 81.2 sq m

Outbuilding = 89 sq ft / 8.2 sq m

Total = 964 sq ft / 89.4 sq m

For identification only - Not to scale

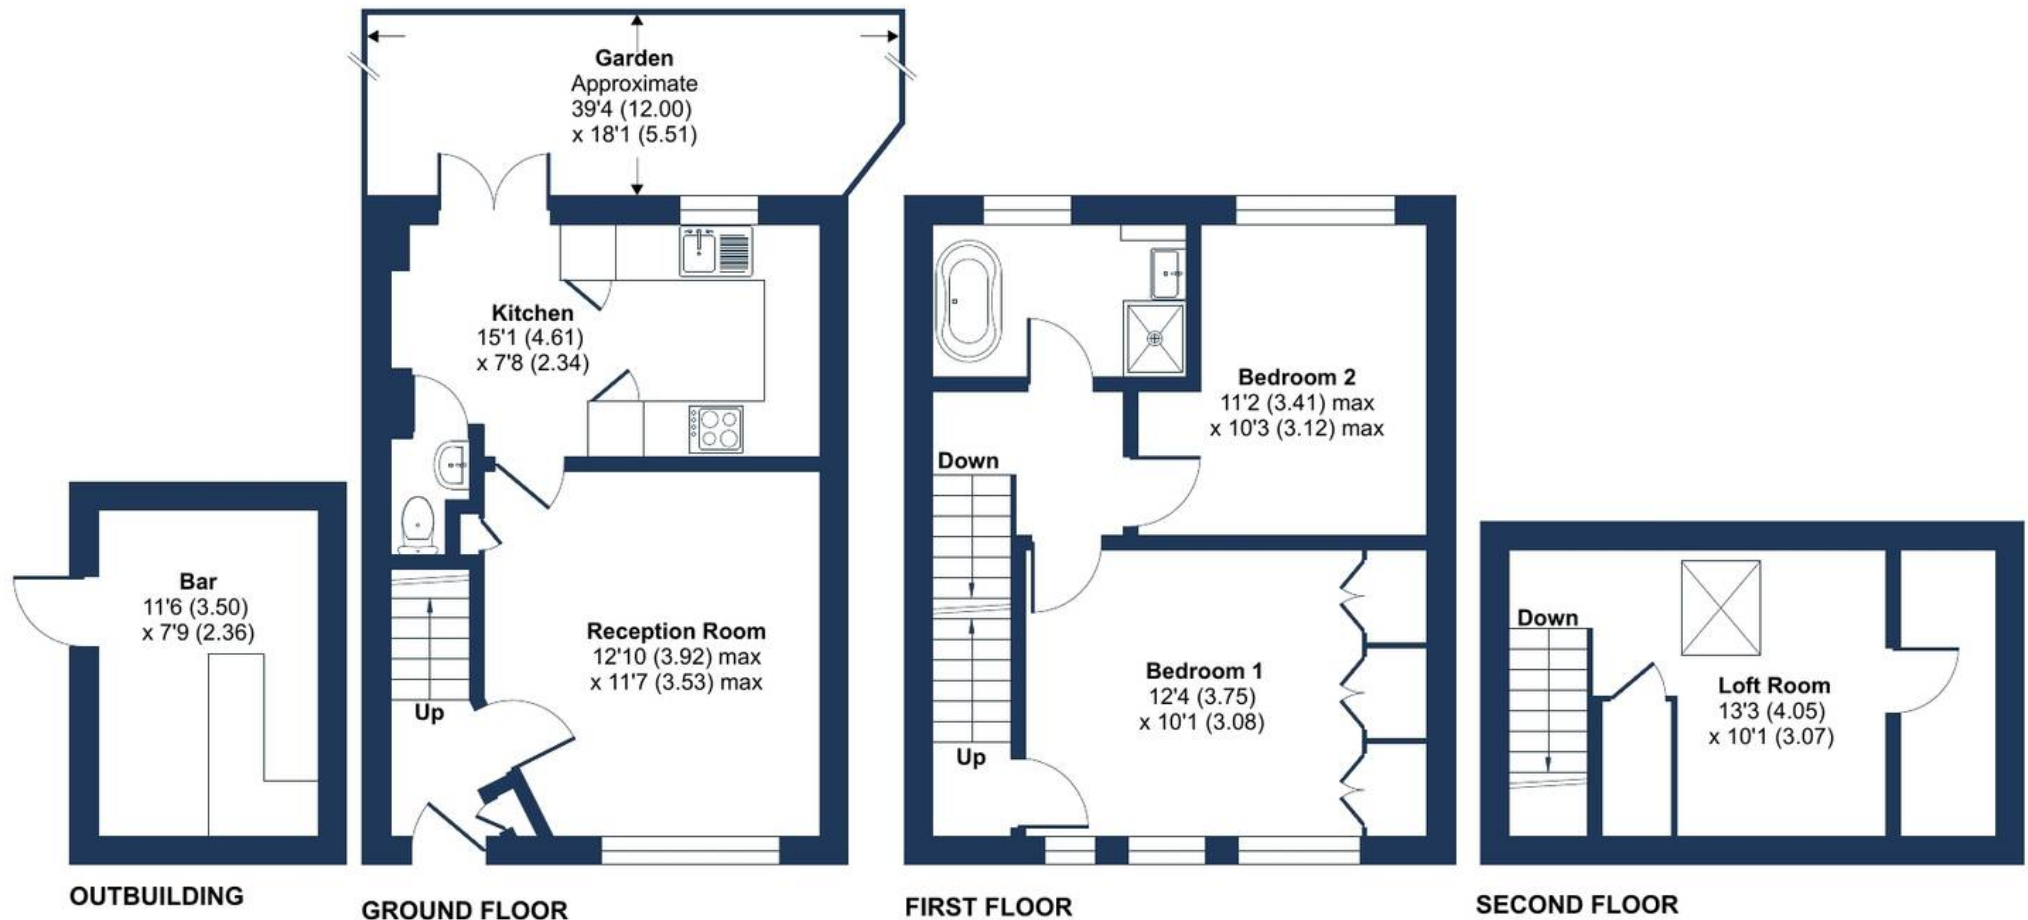

Floor plan produced in accordance with RICS Property Measurement Standards incorporating International Property Measurement Standards (IPMS2 Residential). © nichecom 2026. Produced for Brookings Estate Agents. REF: 1452325



BROOKINGS
SALES • LETTINGS • MANAGEMENT