



Strensall Road, Earswick, York

Offers Over £800,000

Stephensons
estate agents & chartered surveyors

stephensons4property.co.uk

S

Strensall Road,
York YO32 9SW

Est. 1871

Offers Over £800,000

A substantial 5 bedroom detached property which has been significantly extended and comprehensively improved, set within just under an acre of land, with range of outbuildings and delightful open rear aspect.

An inspection of this property is essential to appreciate the true quality of the accommodation, both internal and external, which is on offer. The property has been significantly extended and comprehensively upgraded over many years, with a high specification finish and offering flexible five bedroom living accommodation.

The property is set within just under an acre of land, with its own small holding number and numerous outbuildings providing enormous potential for further improvement.

Internally, the property is entered into a generous reception hall with turn staircase leading to the first floor. There are two separate contemporary radiators and a thermostatic control panel.

The principal reception room is a spacious lounge located at the front of the property having a bay window to the front elevation with uPVC framed double glazed casements. The lounge includes wooden panelling, a television aerial point, oak fireplace and underfloor heating.

Without doubt the feature room of the property is the stunning open plan living kitchen forming part of the property's skilful rear extension. The kitchen boasts a modern range of built-in storage cupboards to the side elevation with Quartz worktops and upstands, in addition to an inset stainless steel sink unit. There is a separate central serving island with



Tenure: Freehold
Services/Utilities: Mains Gas, Electricity and Water are understood to be connected. In addition there is a bio-pure sewage treatment plant
Broadband Coverage: Starlink with 350 Mbps download speed
EPC Rating: C
Council Tax: E - City of York
Current Planning Permission: No current valid planning permissions

Viewings: Strictly via the selling agent -
Stephensons Estate Agents - 01904 809900

*Download speeds vary by broadband providers so please check with them before purchasing.



breakfast bar as well as ample space for a free-standing dining table and sofa.

The kitchen includes a five point Rangemaster with brushed stainless steel extractor canopy. There is an integrated dishwasher and wine cooler as well as plumbing for an American style fridge freezer unit. Bifold doors lead out onto the rear garden beyond. There is a feature roof lantern, television aerial point, and ceiling down lighters. The kitchen benefits from underfloor heating throughout.

Located off the kitchen is a separate utility room having kitchen matching high and low level storage cupboards with Quartz worktops and sink unit. There is plumbing for a washing machine and space for a tumble dryer. The utility room houses the Ideal gas fired central heating boiler and benefits from a side entrance door.

To the ground floor are three substantial double bedrooms, in addition to a fourth bedroom/office with fitted worktop.

The master bedroom is located at the rear and includes a walk-in wardrobe and ensuite shower room having a low flush W.C., walk-in shower cubicle, ceiling down lighters and heated towel rail.


All four bedrooms benefit from contemporary radiators and uPVC framed double glazed casement windows.

The ground floor accommodation is completed by a modern house bathroom having a low flush W.C., contemporary wash hand basin and inset bath with tiled splashbacks. There is a separate walk-in shower cubicle with full height tiled surround. The bathroom also includes a heated towel rail, toiletries display and extractor fan.

To the first floor are two double bedrooms with Dormer windows and radiators. The second bedroom has a bank of built-in draws, display shelving and hanging rails.

Finally, there is a separate shower room having a low flush W.C., contemporary wash hand basin, and walk-in shower cubicle with tiled splashbacks. The shower room includes a heated towel rail, double glazed Velux room light, and ceiling down lighters.

The property is accessed directly off Strensall Road onto a horseshoe gravelled front driveway providing off street parking for numerous motor vehicles.

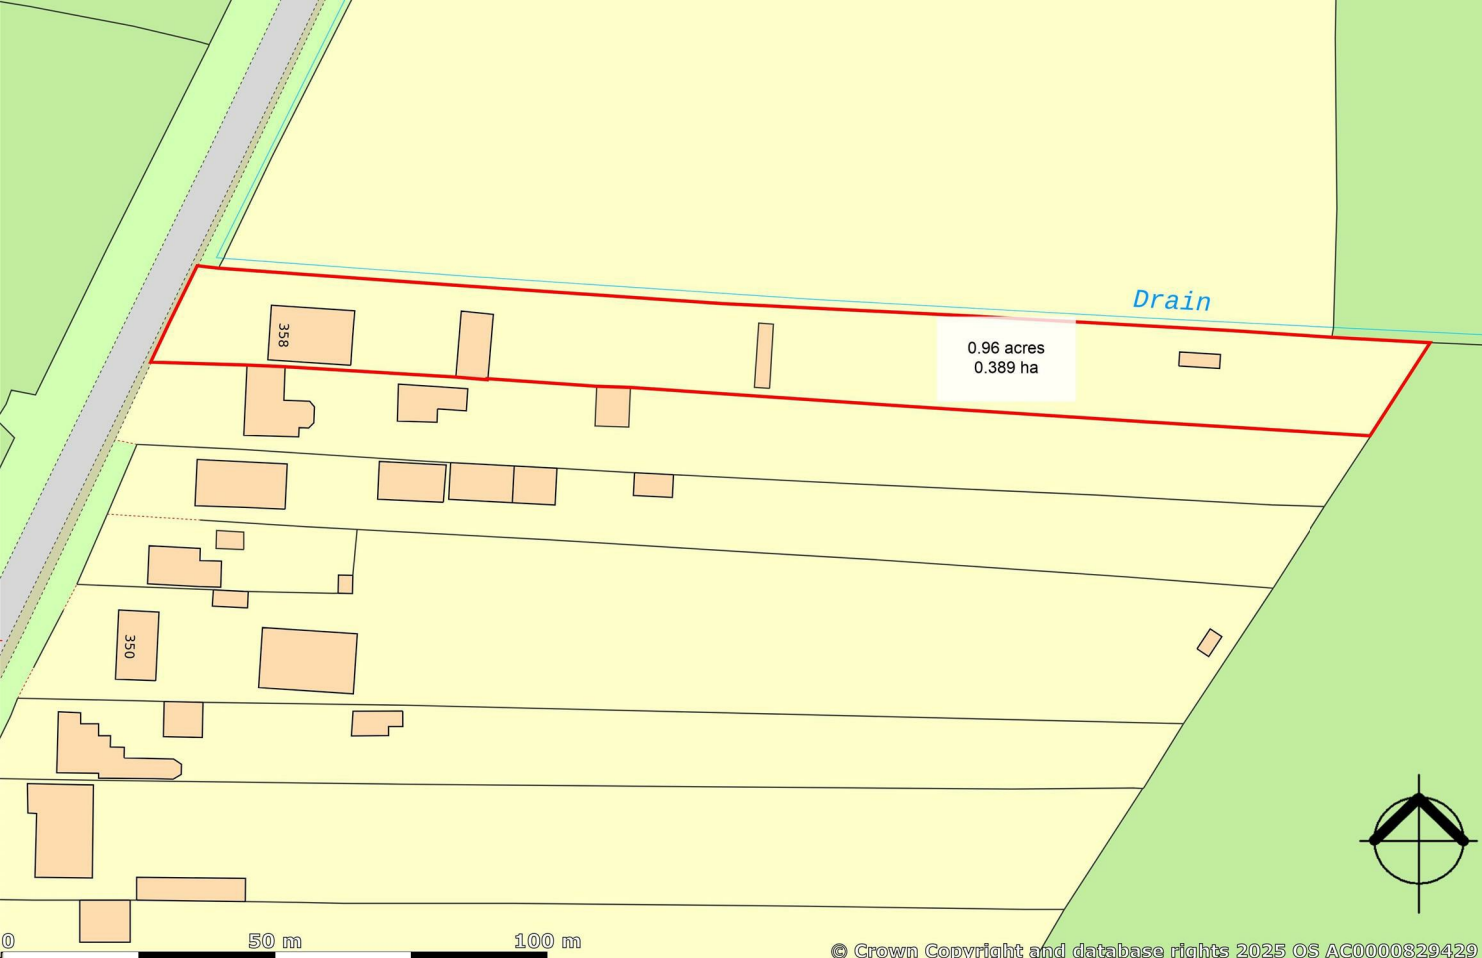

Directly to the front of the property is a covered storm porch with the front garden being laid to lawn with a mature Willow tree. Gated access gives both vehicular and pedestrian access down the side of the property through into the rear.

The primary garden adjoining the rear elevation is a well-presented lawn which adjoins a flagged patio and woodchipped play area creating the ideal family environment.

Beyond is a brick-built garage with an internal partition creating an outside working area. The garage is substantial in nature offering multi-purpose accommodation.

Beyond is a secondary lawn and orchard with surrounding hedge lined boundaries.

Beyond the orchard is a further brick built general purpose outbuilding currently used as external storage.

Thereafter gated access leads through into the rear paddock, which stretches to approximately 100m in length being comprehensively laid to pasture with fenced boundaries.

The property sits in approximately 0.96 of an acre of land and retains its original small holding number.

There is no doubt that the property represents a rare opportunity within the York market, and an early inspection is strongly recommended.

Imagery Disclaimer: Some photographs and videos within these sales particulars may have been digitally enhanced or edited for marketing purposes. They are intended to provide a general representation of the property and should not be relied upon as an exact depiction.



Partners:


J F Stephenson MA (Cantab) FRICS FAAV
I E Reynolds BSc (Est Man) FRICS
R E F Stephenson BSc (Est Man) MRICS FAAV
N J C Kay BA (Hons) pg. dip MRICS
O J Newby FNAEA
J E Reynolds BA (Hons) MRICS
R L Cordingley BSc FRICS FAAV
J C Drewniak BA (Hons)
E G Newby MRICS
T Brooks MNAEA

Associate Partners:

N Lawrence
I Jarvis MNAEA

York: 01904 625533
Boroughbridge: 01423 324324
Easingwold: 01347 821145
Selby: 01757 706707
Haxby: 01904 809900

Strensall Road, Earswick, York, YO32 9SW

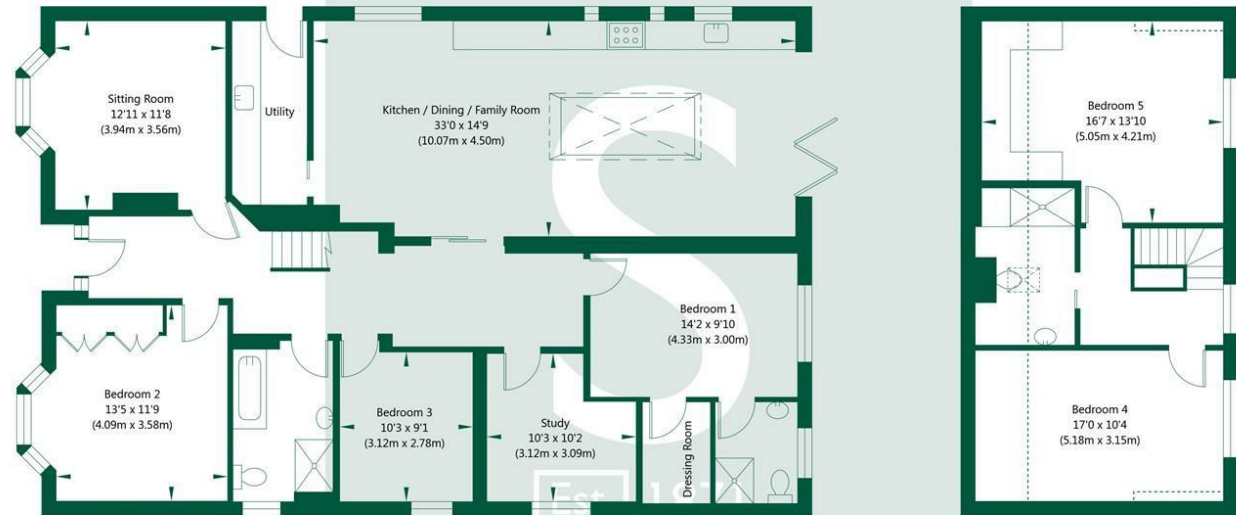

Ground Floor
GROSS INTERNAL FLOOR AREA
APPROX. 1674 SQ FT / 155.56 SQ M

First Floor
GROSS INTERNAL FLOOR AREA
APPROX. 553 SQ FT / 51.35 SQ M

NOT TO SCALE - FOR ILLUSTRATIVE PURPOSES ONLY
APPROXIMATE GROSS INTERNAL FLOOR AREA 2227 SQ FT / 206.91 SQ M
All measurements and fixtures including doors and windows are approximate and should be independently verified.
www.exposurepropertymarketing.com © 2025

