




14 Brooklands Crescent, Gedling - NG4 3GW

Guide Price £240,000

DavidJames
the estate agent

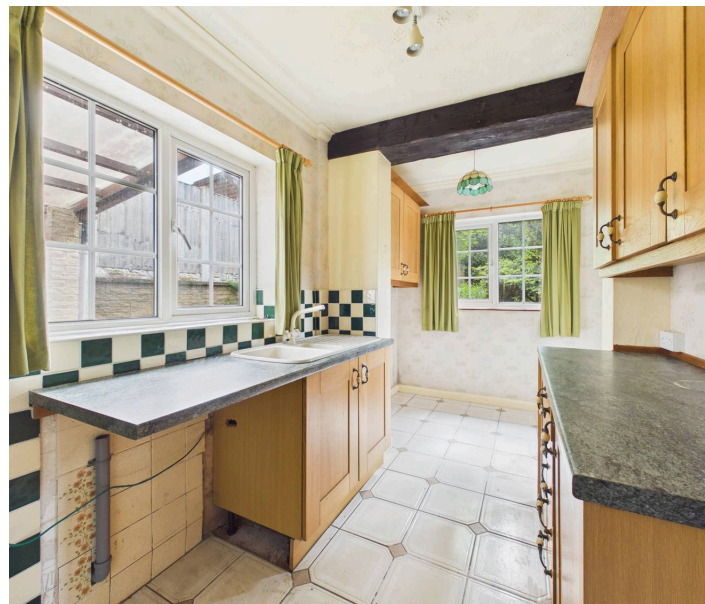

14 Brooklands Crescent

Gedling, Nottingham

NO CHAIN! 3 bed semi-detached home with huge potential to modernise! An exciting renovation project within easy reach of Gedling's amenities with driveway parking and a southerly-facing garden!


Council Tax band: B

Tenure: Freehold

EPC Energy Efficiency Rating: D

EPC Environmental Impact Rating:

- Semi-detached family home with lots of potential
- Offered to the market with no upward chain
- Cul-de-sac location close to Gedling and Carlton's nearby amenities
- Within easy reach of popular schools and frequent transport links
- Good-sized lounge and an adjoining dining room
- Fitted kitchen with space for casual dining
- Three first-floor bedrooms
- First floor bathroom with a separate WC
- Generous south-easterly facing rear garden
- Front driveway and side carport providing off-street parking

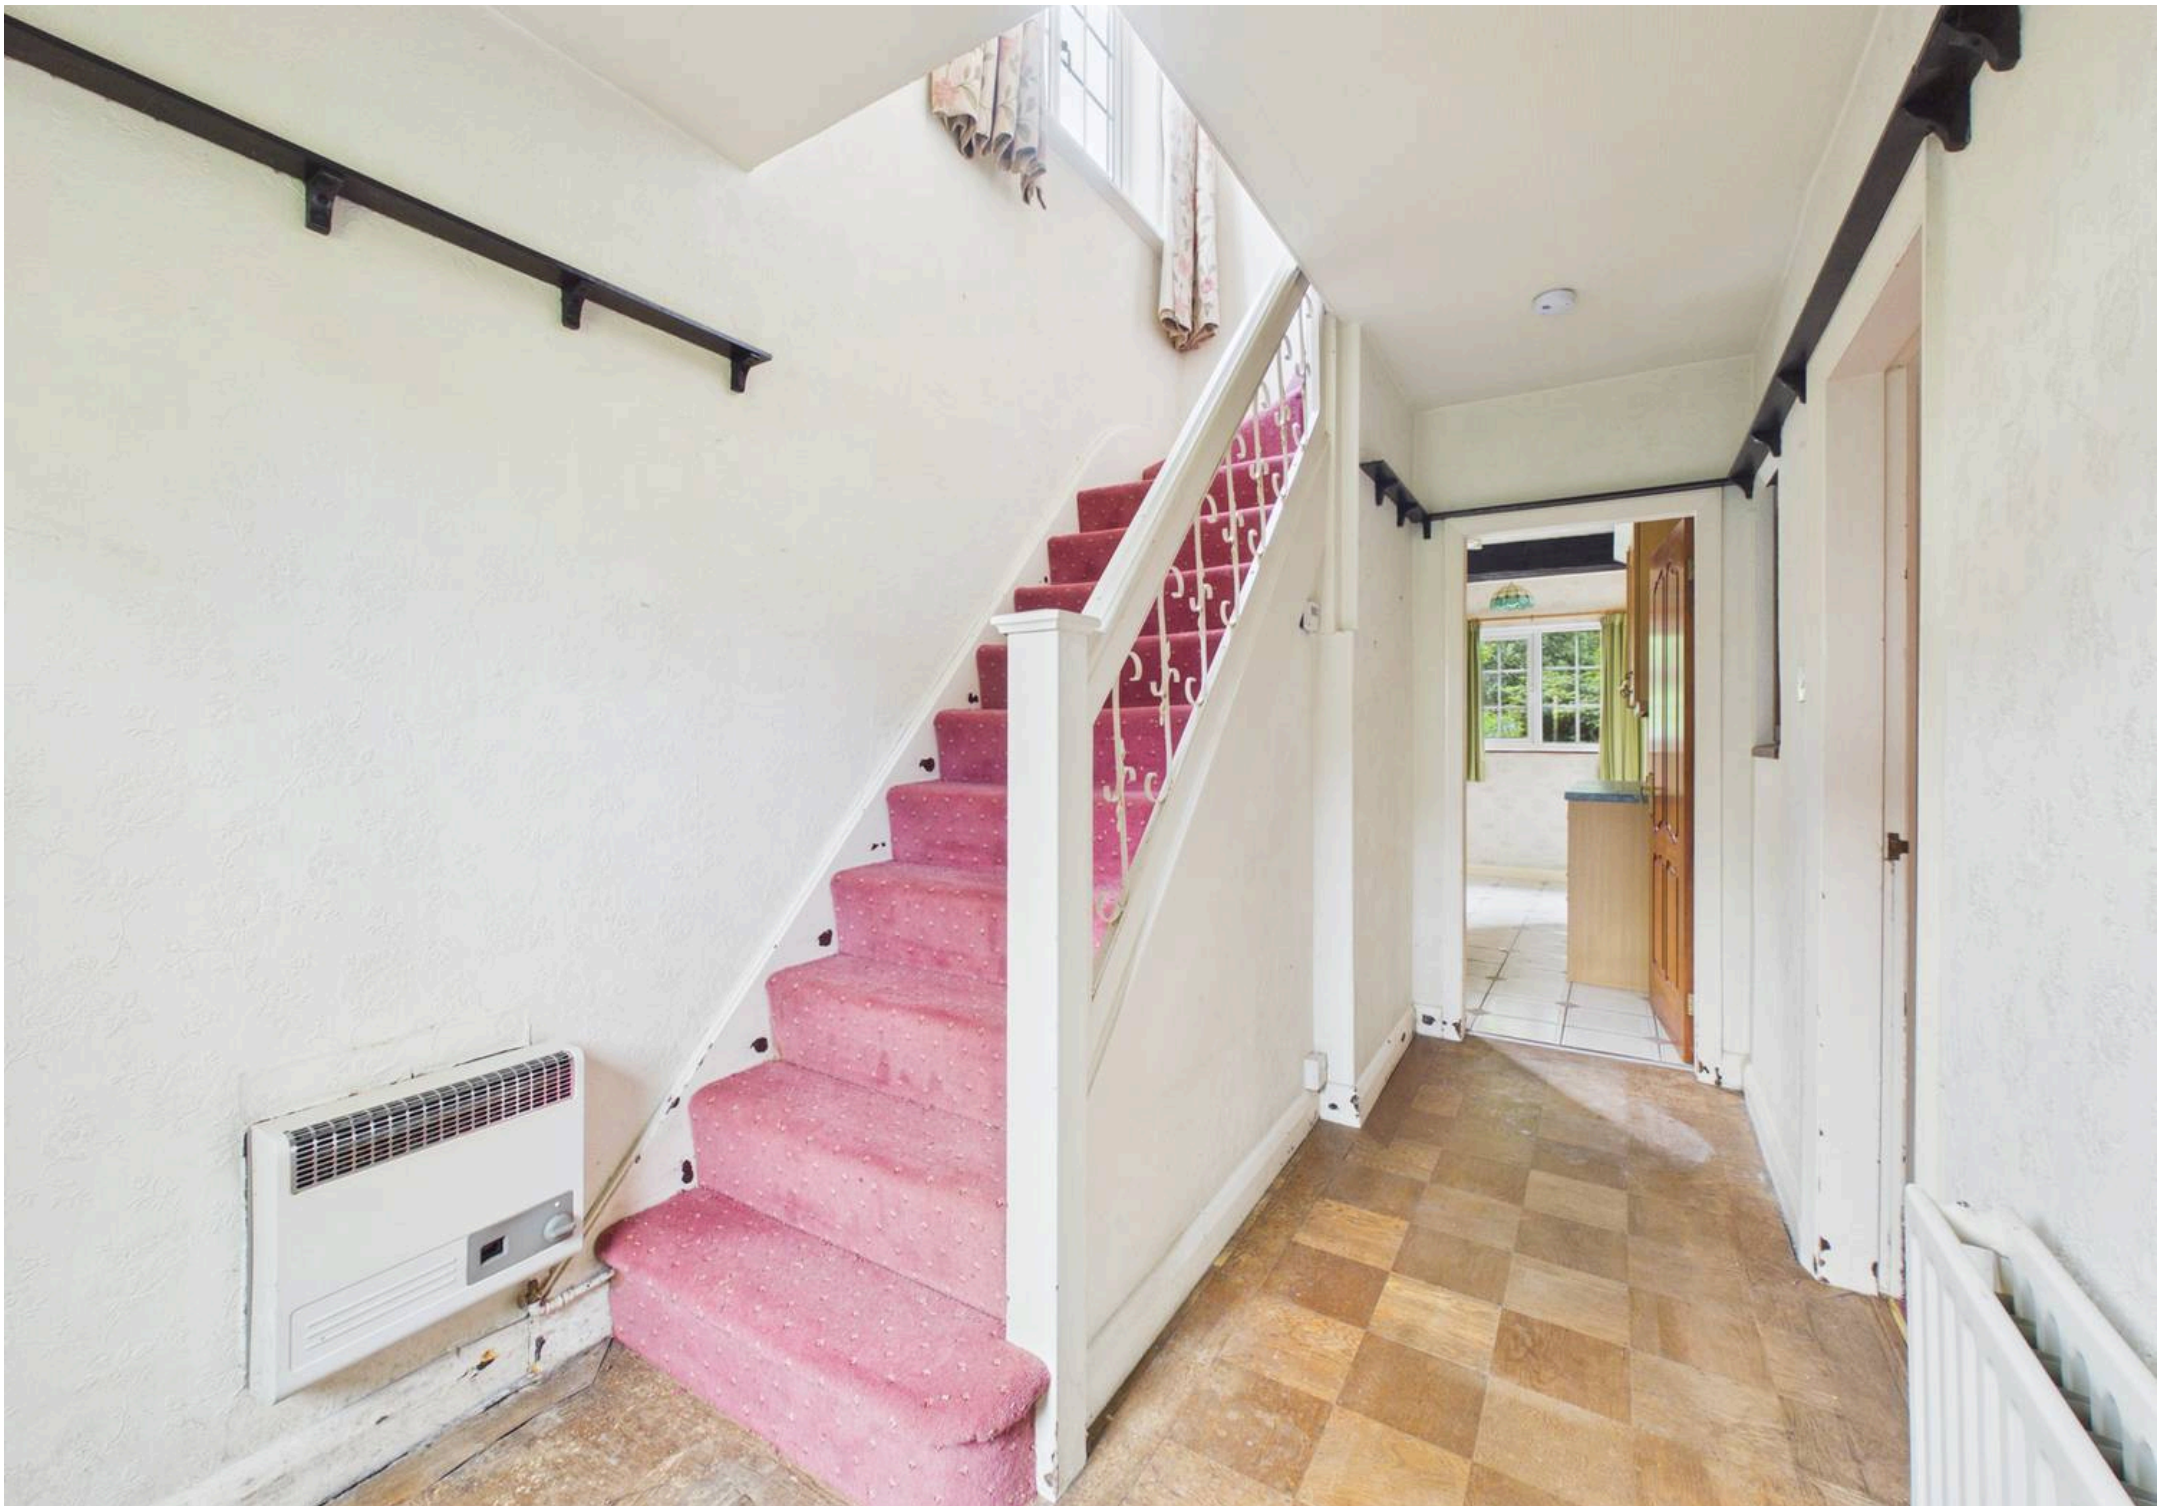






Floor 0

Approximate total area⁽¹⁾

75.2 m²
810 ft²

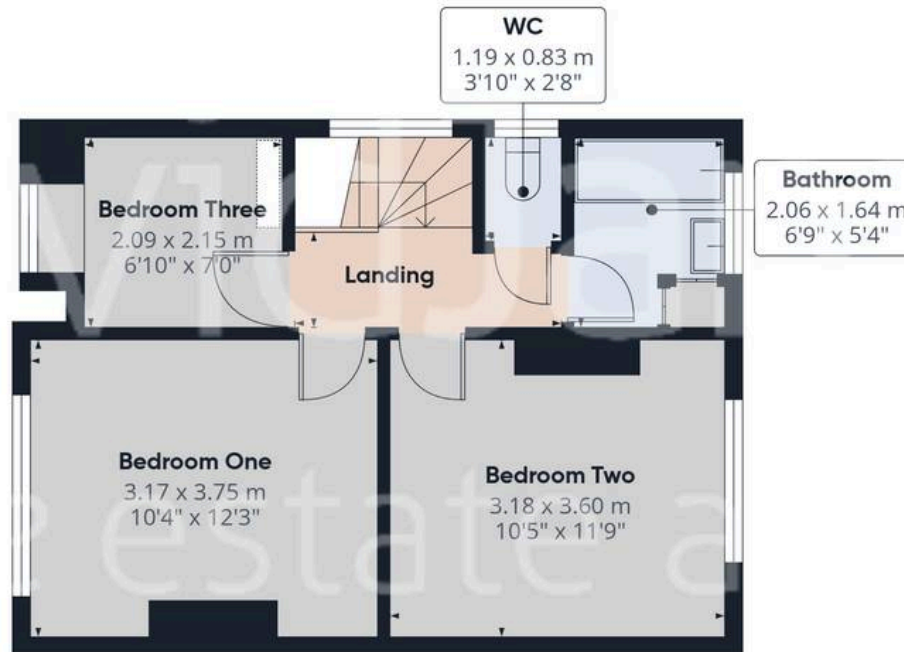


Floor 1

(1) Excluding balconies and terraces

Calculations reference the RICS IPMS 3C standard. Measurements are approximate and not to scale. This floor plan is intended for illustration only.

GIRAFFE360



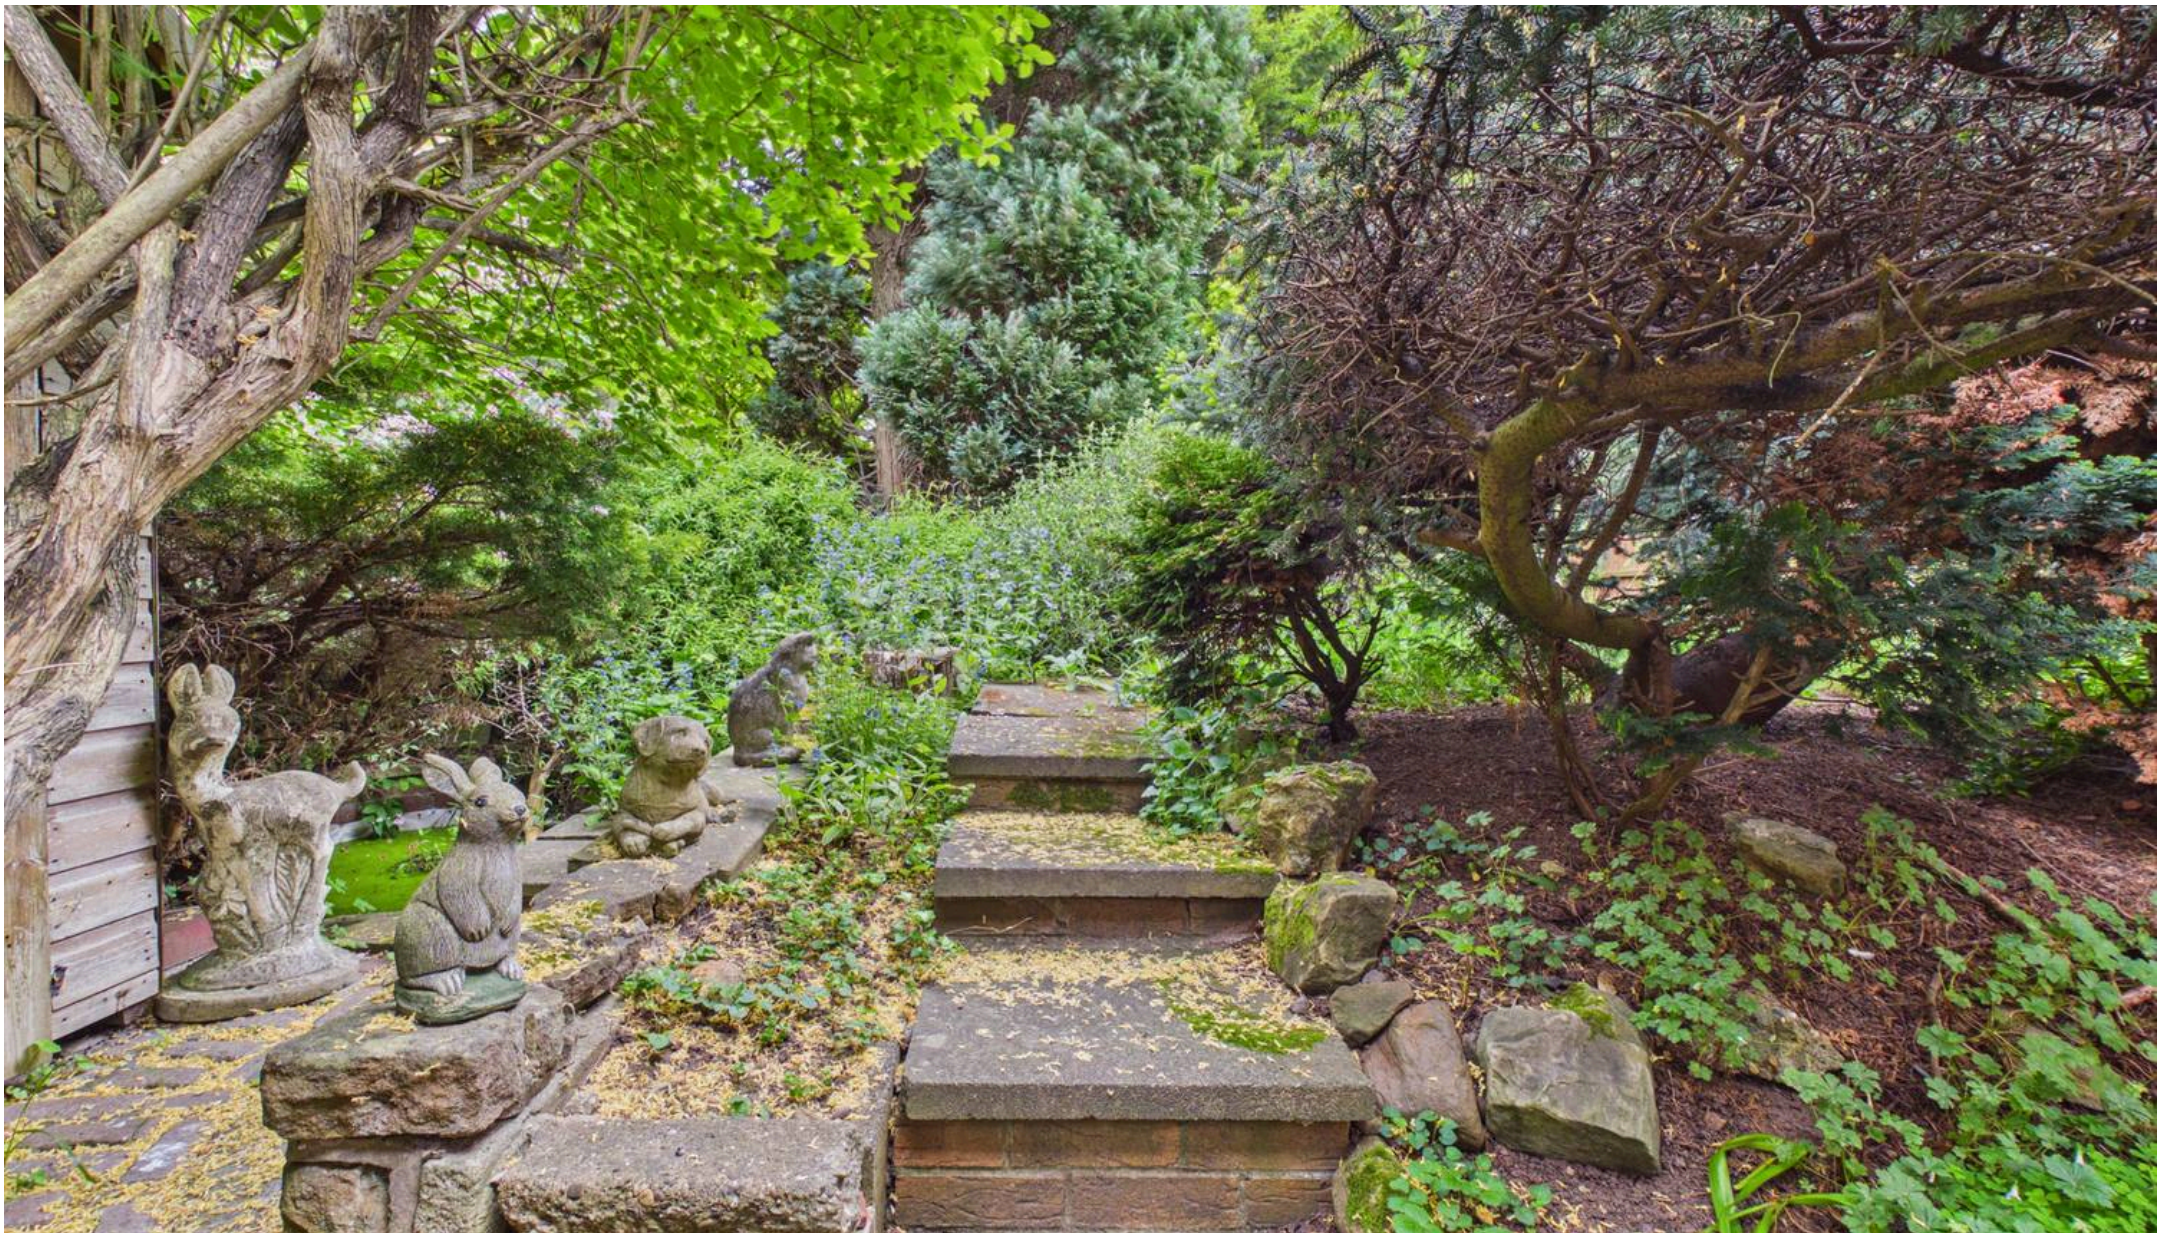

David James Estate Agents

376 Carlton Hill, Carlton - NG4 1JA

0115 987 8957 • carlton@david-james.com • www.david-james.com

These particulars are produced in good faith and are set out as a general guide only. Measurements are approximate and floor plans are for illustrative purposes only. Services have not been tested. We have established professional relationships with third-party suppliers for the provision of services to Clients, details of which can be found on the property listing page on our website.