

HUGON ROAD

London SW6



## HUGON ROAD LONDON SW6

This beautifully presented end-of-terrace period house on Hugon Road has been thoughtfully extended and meticulously refurbished to create a superb family home, combining striking interior design with practical, modern living.

   EPC  
4 2 1 C

Local Authority: Hammersmith and Fulham

Council Tax band: F

Tenure: Freehold

Guide price: £1,525,000



## BEAUTIFULLY DESIGNED, LIGHT-FILLED FAMILY HOME

The ground floor features a welcoming entrance hall leading through to a bright and expansive reception room, perfect for both relaxing and entertaining.

To the rear, the house opens into an outstanding, architecturally designed kitchen and family room. This impressive space is flooded with natural light from the skylights and full-width Crittall-style doors and is centred around a large island with breakfast bar seating. The kitchen is finished to an excellent standard with shaker-style cabinetry, stone worktops, and integrated appliances, flowing seamlessly into a generous dining and informal seating area.

The rear garden has been landscaped as a stylish, low-maintenance courtyard, perfectly designed for entertaining and al fresco dining, with an open aspect benefiting from the end-of-terrace position.






## SPACIOUS AND VERSATILE BEDROOM ACCOMMODATION

The first floor comprises two well-proportioned double bedrooms, including a generous principal bedroom, featuring en suite bathroom and a practical dressing room area.

The second floor offers further sleeping accommodation, with two additional bedrooms and a second bathroom, making the property ideal for growing families, guests, or those requiring home office space. Useful eaves storage provides additional practicality.

Throughout the house, there is a strong sense of design, with bold colour accents, bespoke joinery and carefully considered finishes, creating a home that is both characterful and highly functional.

Any references to timings and distances are approximate and have been provided for guidance only. They should not be relied upon as exact.

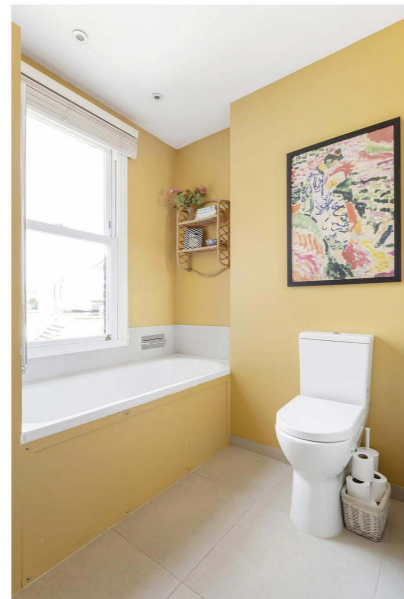




## CLOSE TO THE AMENITIES OF WANDSWORTH BRIDGE ROAD

Hugon Road is a highly regarded residential street in Fulham, ideally situated moments from the River Thames and the open green spaces of Hurlingham Park and South Park. The property is also conveniently located close to the excellent selection of independent shops, cafés, and restaurants along Wandsworth Bridge Road, a well-established local hub.

The area benefits from superb transport connections, with Parsons Green and Fulham Broadway Underground stations (District Line) both within easy reach, providing access to the West End and the City. Imperial Wharf station is also nearby, together with a variety of bus routes and Uber Boat services from Chelsea Harbour Pier. Fulham is particularly well regarded for its excellent schooling options, further enhancing its appeal to families.

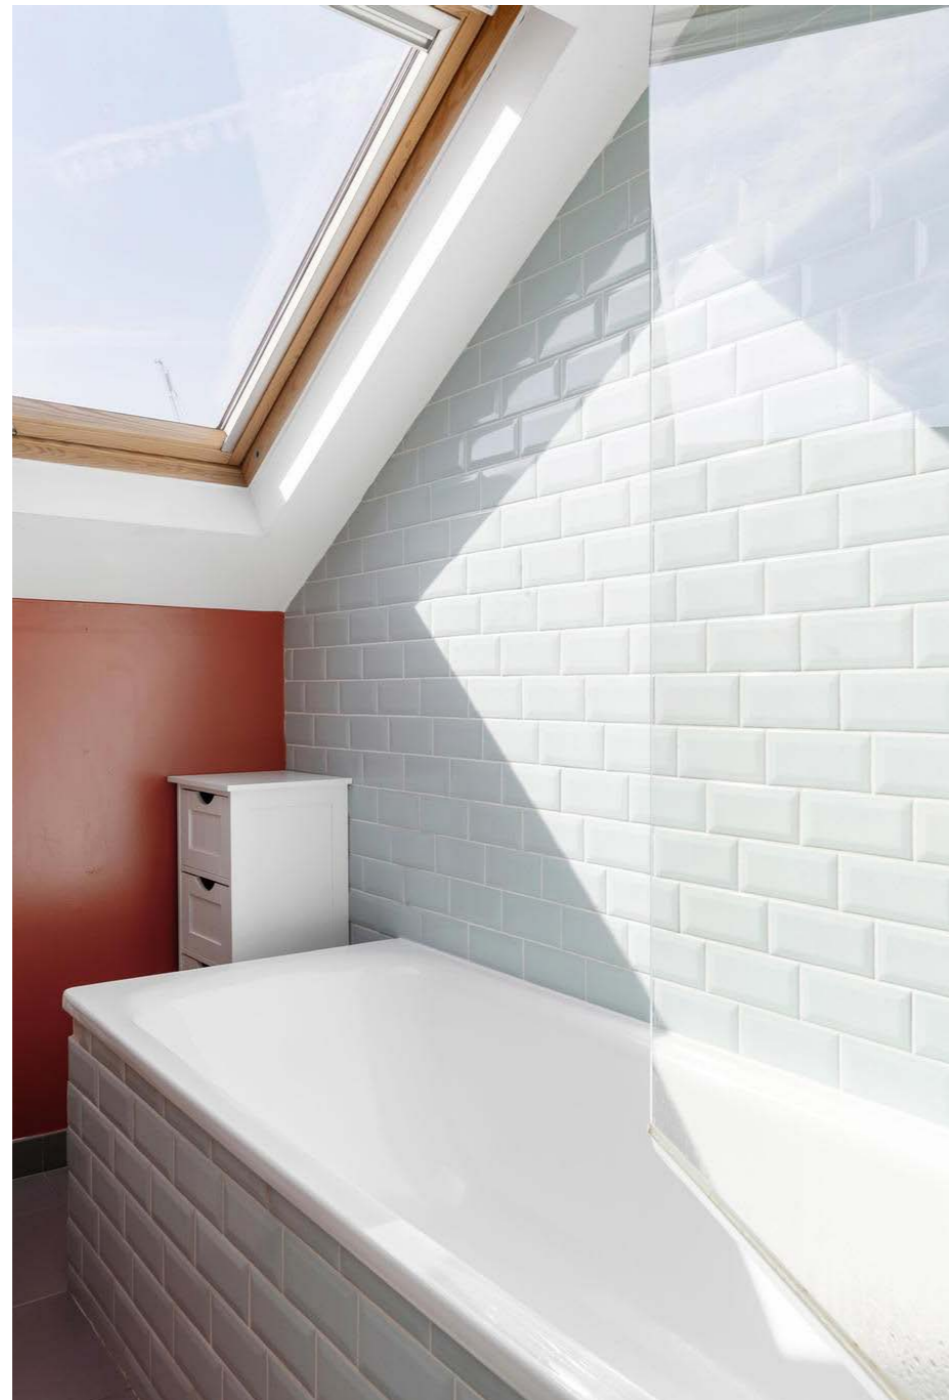

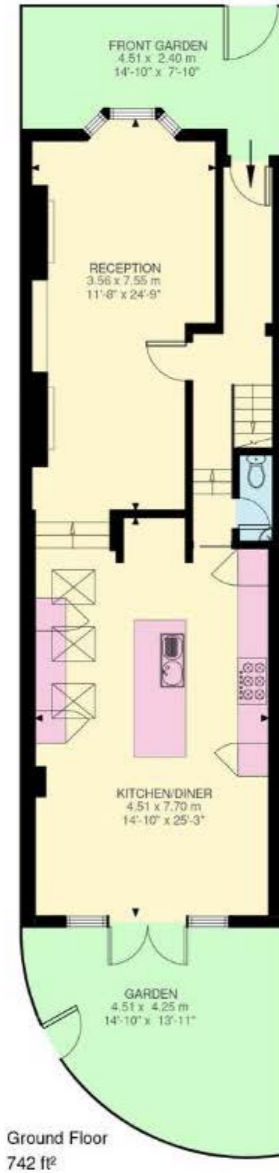


Illustration for identification purposes only. Not to scale.  
Floor Plan Drawn According To RICS Guidelines.

This plan is for layout guidance only. Not drawn to scale unless stated. Windows and door openings are approximate. Whilst every care is taken in the preparation of this plan, please check all dimensions, shapes and compass bearings before making any decisions reliant upon them. (ID767266)

(Including Eaves Storage)  
Approximate Gross Internal Area = 157.30 sq m / 1,693 sq ft



Lewin Craig-Corbett  
+44 20 7751 2406  
lewin.craig-corbett@knightfrank.com

Knight Frank Fulham  
203 New Kings Road  
London SW6 4SR

knightfrank.co.uk

Your partners in property

1. Particulars: These particulars are not an offer or contract, nor part of one. You should not rely on statements given by Knight Frank in the particulars, by word of mouth or in writing ("information") as being factually accurate about the property, its condition or its value. Neither Knight Frank nor any joint agent has any authority to make any representations about the property, and accordingly any information given is entirely without responsibility on the part of Knight Frank. 2. Material Information: Please note that the material information is provided to Knight Frank by third parties and is provided here as a guide only. While Knight Frank has taken steps to verify this information, we advise you to confirm the details of any such material information prior to any offer being submitted. If we are informed of changes to this information by the seller or another third party, we will use reasonable endeavours to update this as soon as practical. 3. Photos, Videos etc: The photographs, property videos and virtual viewings etc. show only certain parts of the property as they appeared at the time they were taken. Areas, measurements and distances given are approximate only. 4. Regulations etc: Any reference to alterations, or use of, any part of the property does not mean that any necessary planning, building regulations or other consent has been obtained. A buyer must find out by inspection or in other ways that these matters have been properly dealt with and that all information is correct. 5. Fixtures and fittings: A list of the fitted carpets, curtains, light fittings and other items fixed to the property which are included in the sale (or may be available by separate negotiation) will be provided by the Seller's Solicitors. 6. VAT: The VAT position relating to the property may change without notice. 7. To find out how we process Personal Data, please refer to our Group Privacy Statement and other notices at <https://www.knightfrank.com/legals/privacy-statement>.

Particulars dated May 2026. Photographs and videos dated May 2026. All information is correct at the time of going to print. Knight Frank is the trading name of Knight Frank LLP. Knight Frank LLP is a limited liability partnership registered in England and Wales with registered number OC305934. Our registered office is at 55 Baker Street, London W1U 8AN. We use the term "partner" to refer to a member of Knight Frank LLP or an employee or consultant. A list of members names of Knight Frank LLP may be inspected at our registered office. If you do not want us to contact you further about our services then please contact us by either calling 020 3544 0692, email to [marketing.help@knightfrank.com](mailto:marketing.help@knightfrank.com) or post to our UK Residential Marketing Manager at our registered office (above) providing your name and address.

