



HIVE



PLOT 8
FAIRWAY VIEW CLOSE LINDEN
ROAD
FERNDOWN
BH22 8GG

Agent's introduction

Stylish, brand new detached house built by renowned local builders, Stanborough Construction, to a very high standard. Unique non-estate location in West Parley.







Property highlights


- Brand new detached house
- No chain and ready to move in!
- High quality finish throughout
- Renowned local family owned construction company
- 10 year builders warranty
- Three double bedrooms
- Ensuite shower room and family bathroom
- Spacious living room overlooks the garden
- Stylish fully fitted kitchen
- South west facing garden



HIVE

Floor plan and EPC

Approx Gross Internal Area
126 sq m / 1354 sq ft

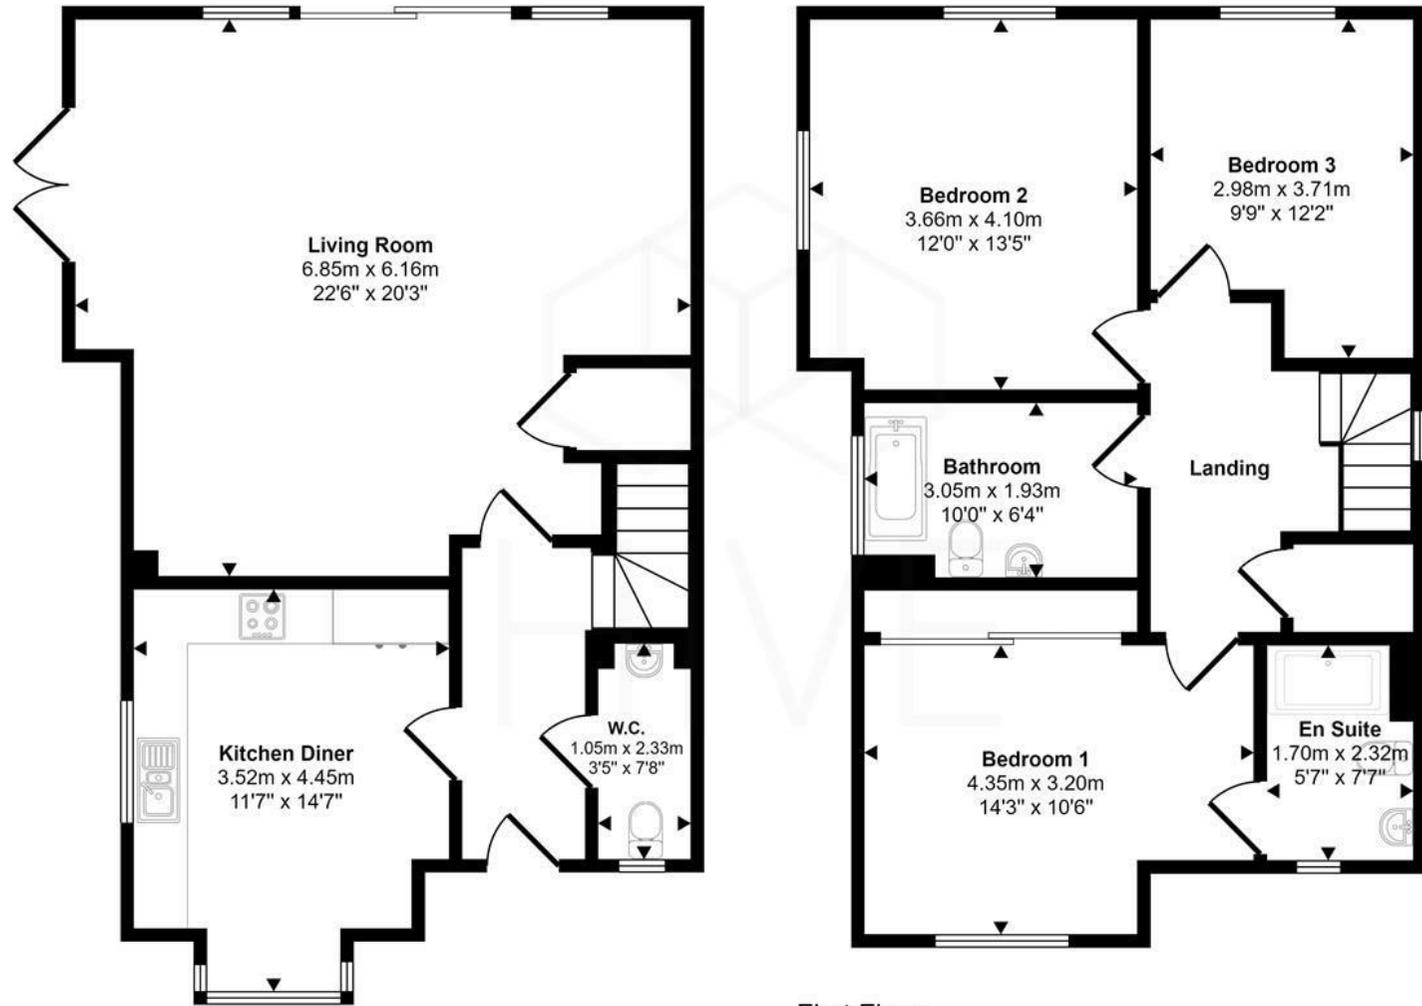

Ground Floor
Approx 64 sq m / 684 sq ft

First Floor
Approx 62 sq m / 670 sq ft

This floorplan is only for illustrative purposes and is not to scale. Measurements of rooms, doors, windows, and any items are approximate and no responsibility is taken for any error, omission or mis-statement. Icons of items such as bathroom suites are representations only and may not look like the real items. Made with Made Snappy 360.



HIVE



HIVE & Partners Unit F1, Arena Business Centre 9 Nimrod Way, Ferndown, BH21 7UH
01202 122 002 | www.hiveandpartners.co.uk | sales@hiveandpartners.co.uk