



Flat 18, 156 Queenstown Road, London
£600,000



BHODAY





Flat 18

156 Queenstown Road, London

Stylish second floor flat with two bedrooms, spacious living areas, private balcony, and modern bathroom. Prime Battersea location near the park, shops, and stations. Early viewing advised.

Council Tax band: D

Tenure: Leasehold

EPC Energy Efficiency Rating: D


EPC Environmental Impact Rating: E

- Attractive period property
- Two bedrooms
- Large kitchen / dining room
- Separate reception room
- First floor
- Balcony
- Well appointed bathroom
- Close to Battersea Park
- Easy walking distance to Queens town Road over ground
- Easy walking distance to Battersea Park train station

156 Queenstown Road, London, SW8

Approximate Area = 694 sq ft / 64.4 sq m

For identification only - Not to scale

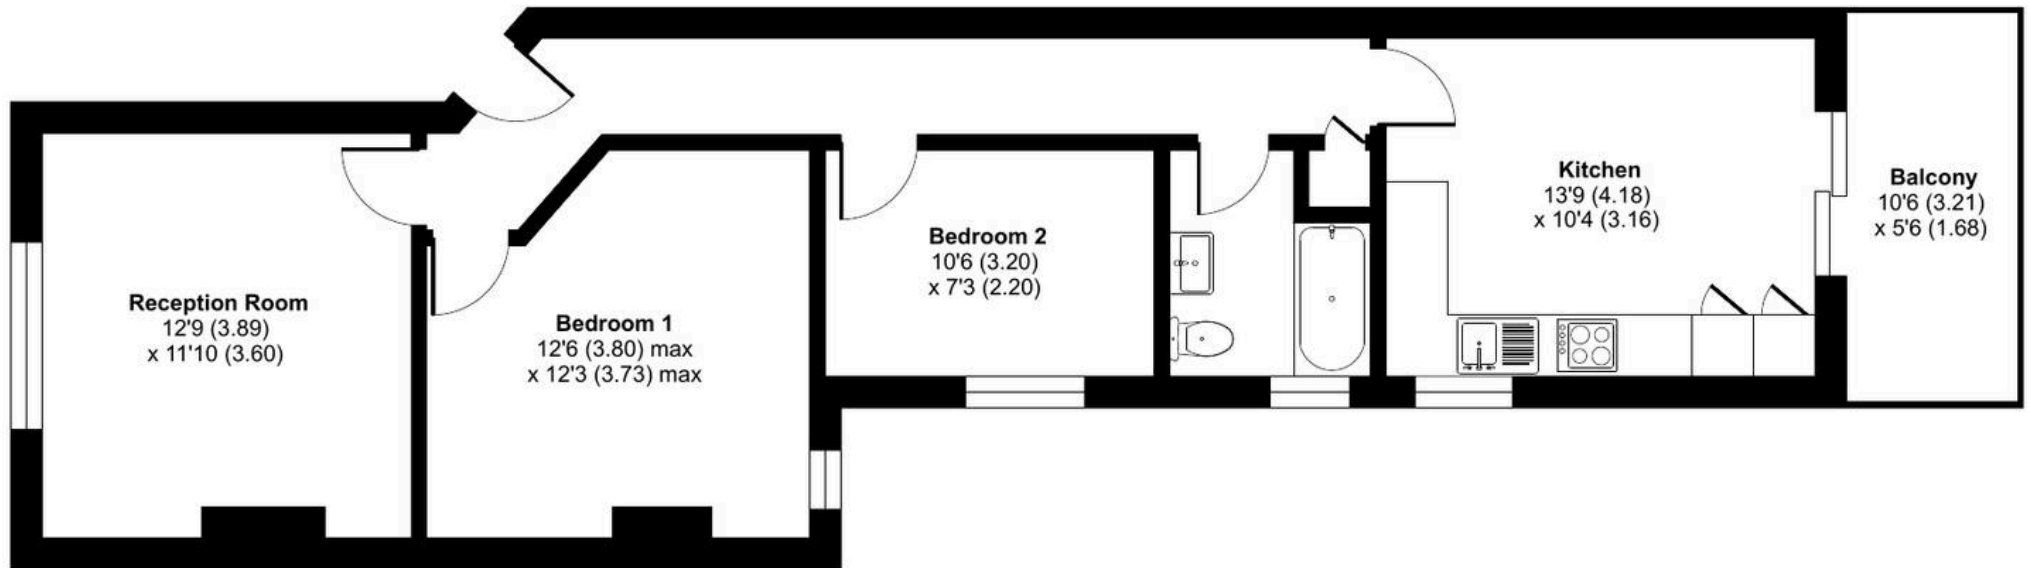

SECOND FLOOR





Bhoday Estates

26 Crescent Way, London - SW16 3AJ

020 3780 1111

hello@bhoday.co.uk

bhoday.co.uk/

