



96 School Lane, Chapel House

Skelmersdale

Guide Price £185,000

96 School Lane

Chapel House, Skelmersdale


Three bedroom semi-detached home on School Lane with driveway, gardens, kitchen diner, utility, three bedrooms, modern shower room and excellent location near schools and transport.
Council Tax band: B

Tenure: Freehold


EPC Energy Efficiency Rating: D

EPC Environmental Impact Rating:

- Three-bedroom semi-detached family home
- Popular School Lane location in Skelmersdale
- Ideal for families and first-time buyers
- Private driveway with ample off-road parking
- Spacious kitchen diner
- Useful utility room with additional storage
- Three well-proportioned bedrooms
- Fitted wardrobes to two bedrooms

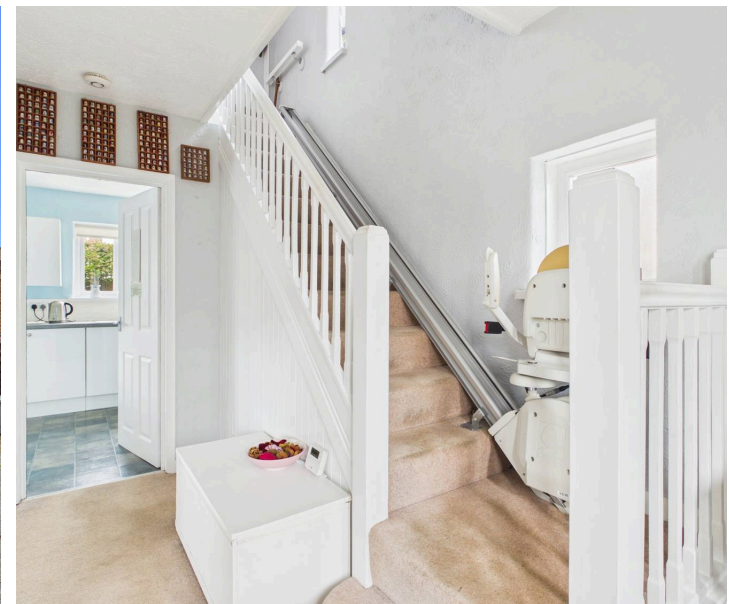



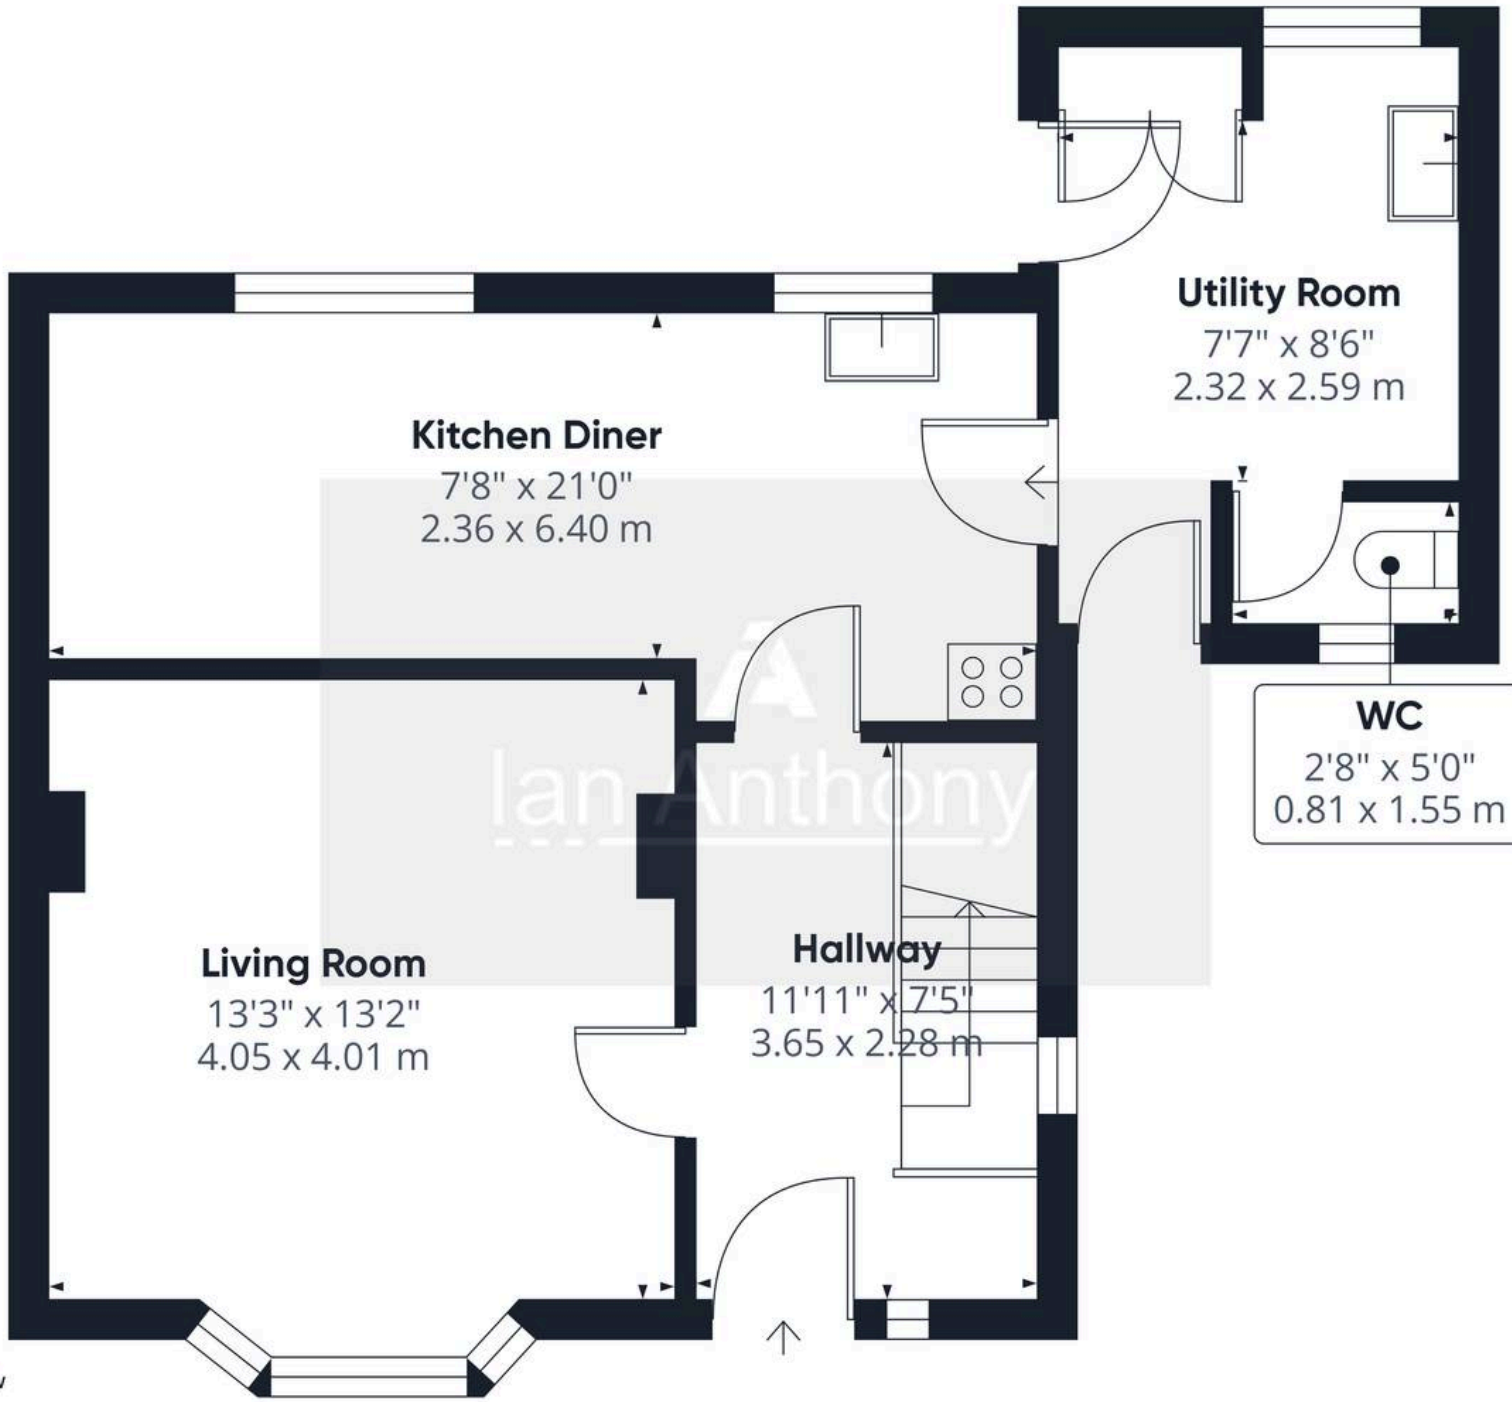

Approximate total area⁽¹⁾

546 ft²
50.8 m²

(1) Excluding balconies and terraces

Calculations reference the RICS IPMS 3C standard. Measurements are approximate and not to scale. This floor plan is intended for illustration only.

GIRAFFE360

Ground Floor



IAN ANTHONY

5 Burscough Street, Ormskirk - L39 2EG

01695580888

enquiries@iananthonyestates.co.uk

iananthonyestates.co.uk/

