

Property ref: 178756

**HASLAMS**  
 Lettings

**Cintra Avenue,  
Reading, RG2 7AU**
**£1,350 PCM**


A very well presented one bedroom top floor apartment located adjacent to Cintra Park situated within an attractive period building. Please note - there is no lift in the building.

Reading Borough Council tax band B.

Water supply: Mains

Drainage info: Mains

Electricity supply: Mains

Gas supply: Mains

Broadband/Mobile Info: Connections available. For an indication of specific speeds and supply of Broadband and Mobile, we advise applicants go to the Ofcom website Broadband and Mobile Coverage Checker.





- One double bedroom
- Fully fitted kitchen with appliances
- Bathroom with shower over bath
- Allocated parking; Unfurnished
- Gas central heating; EPC rating C
- Managed by LANDLORD


### Available Now

\*Fees For Assured Shorthold Tenancies: when you rent a property from us you will be required to pay a sum equivalent to one weeks' rent for a holding deposit. Upon successful application, this amount will be off set against your first months' rent. You will also be required to pay a security deposit equivalent to 5 weeks' rent which will be held and protected in line with Deposit legislation. For more information about our fees please visit: [www.haslams.net](http://www.haslams.net)

Fees for all other tenancies (Non Housing Act Tenancies / Company Lets): when you rent a property from us we will charge you a one-off fee per property. This charge is the equivalent of 15 days of the monthly rental charge (+VAT) with a minimum fee of £450 (inc.VAT) up to a maximum of £650 (inc.VAT). Other fees may apply depending on your circumstances.

**0118 960 1055**
**lettings@haslams.net** [www.haslams.net](http://www.haslams.net)
**Haslams Estate Agents Ltd, 159 Friar Street, Reading, Berkshire, RG1 1HE**

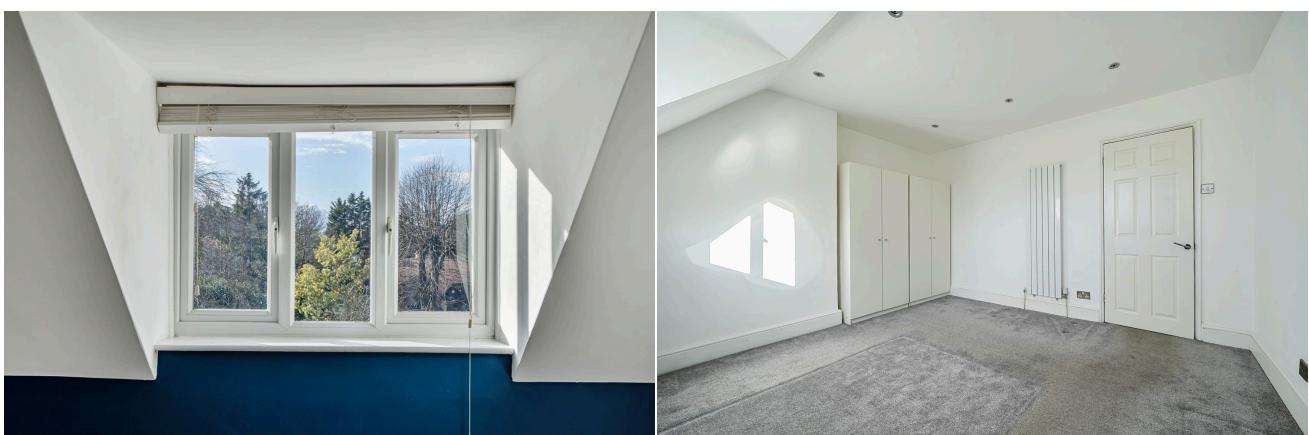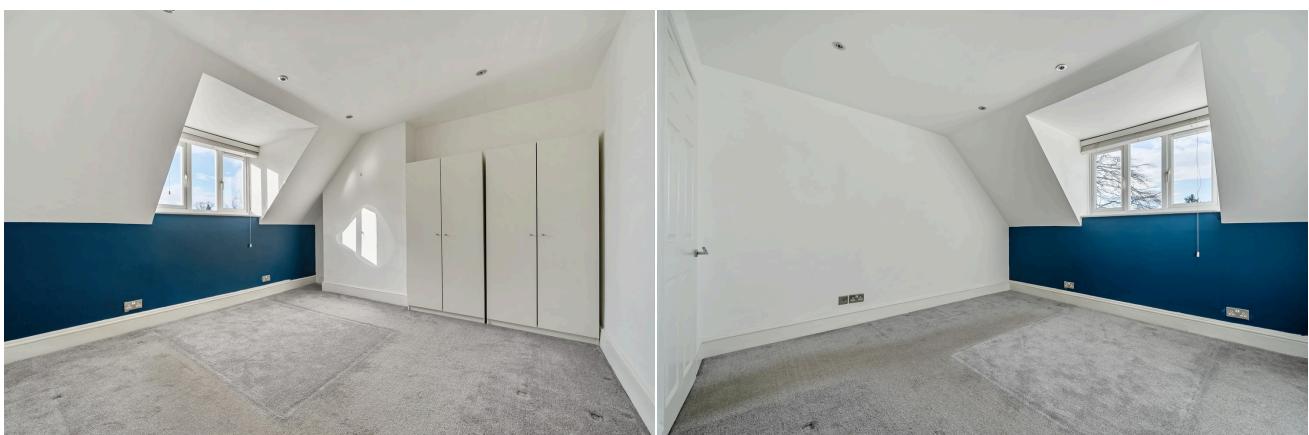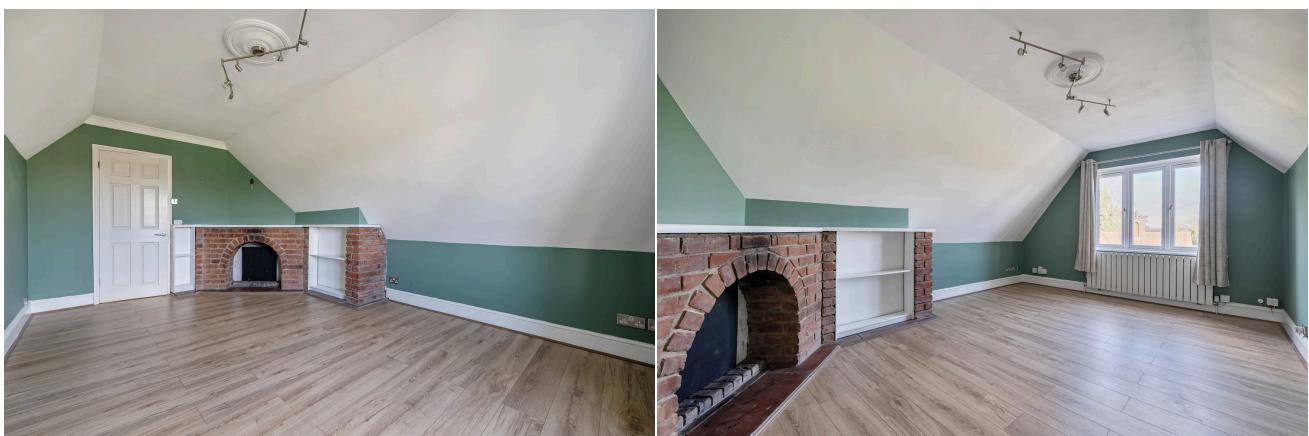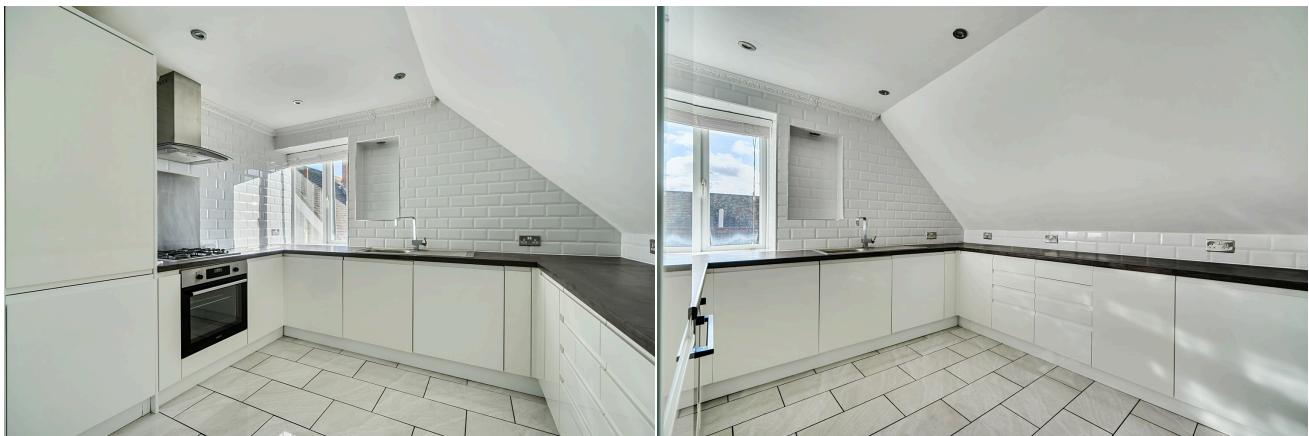

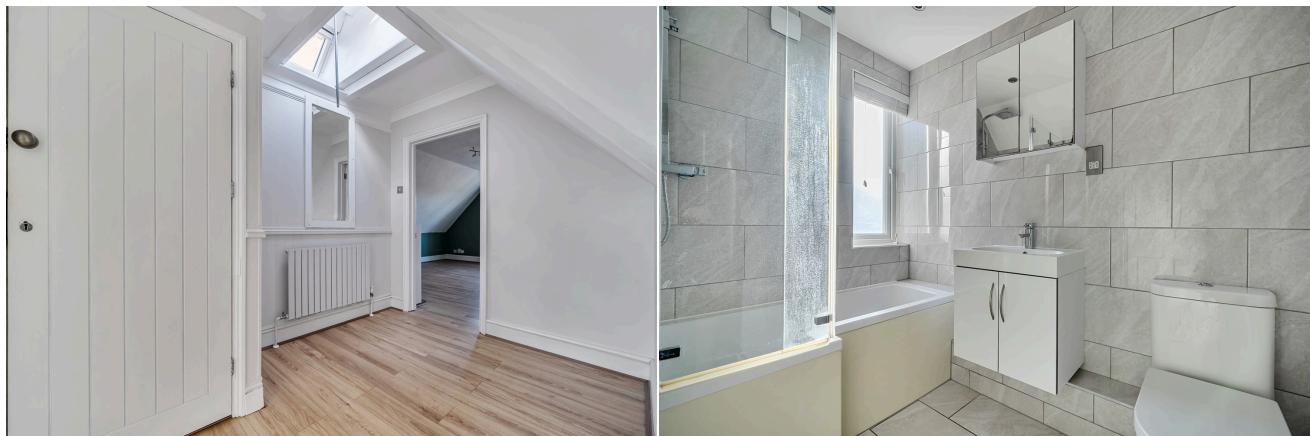


# Cintra Avenue, Reading, RG2

Approximate Area = 612 sq ft / 56.8 sq m

Limited Use Area(s) = 74 sq ft / 6.8 sq m

Total = 686 sq ft / 63.6 sq m

For identification only - Not to scale

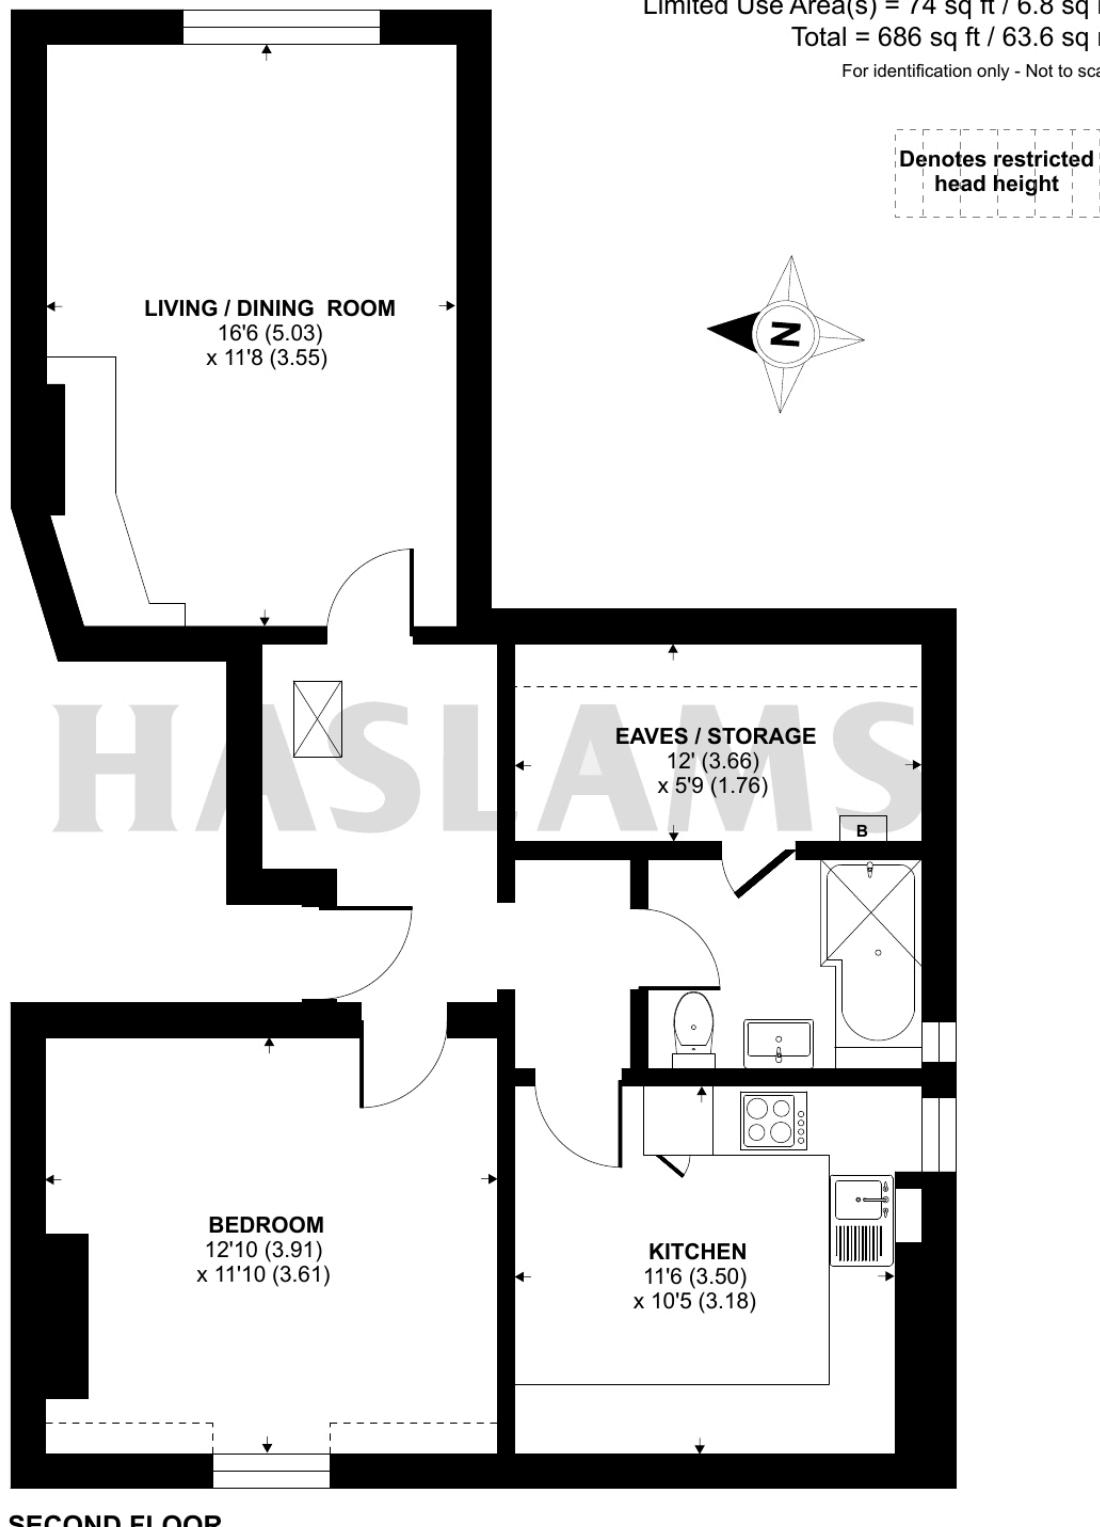

Floor plan produced in accordance with RICS Property Measurement 2nd Edition,  
Incorporating International Property Measurement Standards (IPMS2 Residential). ©nichecom 2026.  
Produced for Haslams. REF: 1416511