



Drummond Court Drummond Close, Haywards Heath
£170,000

Drummond Court Drummond Close

Haywards Heath

Henry Adams are delighted to present to the market this superb ground floor apartment, situated in the heart of Haywards Heath, offering unrivalled access to the town centre and its many amenities.


The property is accessed via its own private entrance which leads through to an entrance hall and in turn through to the spacious living accommodation. There is a well equipped kitchen, which offers space for a range of white goods, and ample storage space. The kitchen is open plan with a breakfast bar, which is perfect for entertaining. This open plan space leads onto the lounge area, with a windows to the side, flooding the room with light.


In addition to this, the bedroom is to the front of the property overlooking the parking area. To the rear of the property, there is an inner hallway with built in storage, and a spacious family bathroom with both bath and shower facilities.

Externally, there is an allocated parking space to the front of the property, with a lovingly cared for garden to the side.

Situated in this enviable cul de sac location, the property is directly to the rear of Victoria Park, providing easy access to the Town Centre with an array of shops, bars and amenities. You are also within easy reach of Haywards Heath train station, ideal for commuters.

- One Double Bedroom
- Ground Floor Apartment
- Allocated Parking Space
- Communal Garden To Side
- Upgraded Throughout

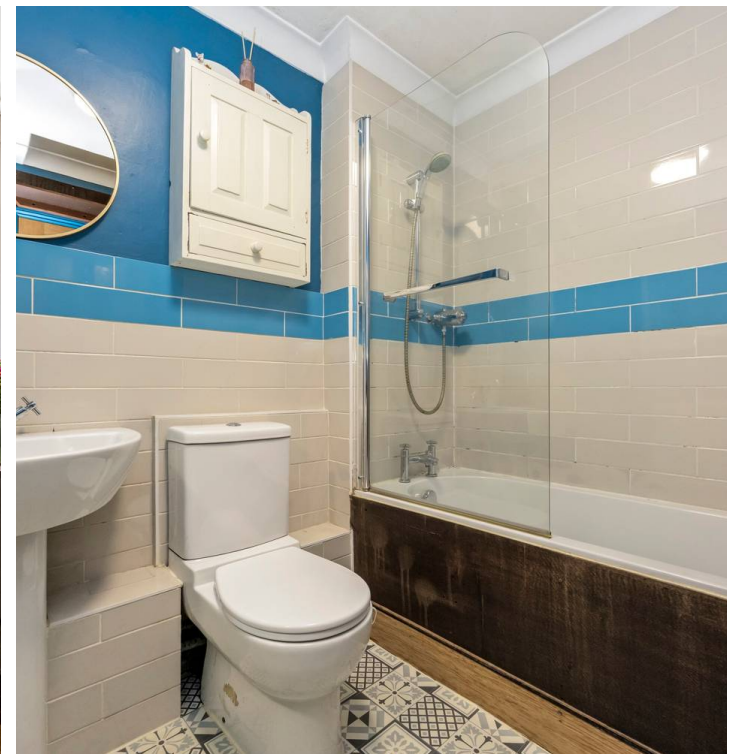

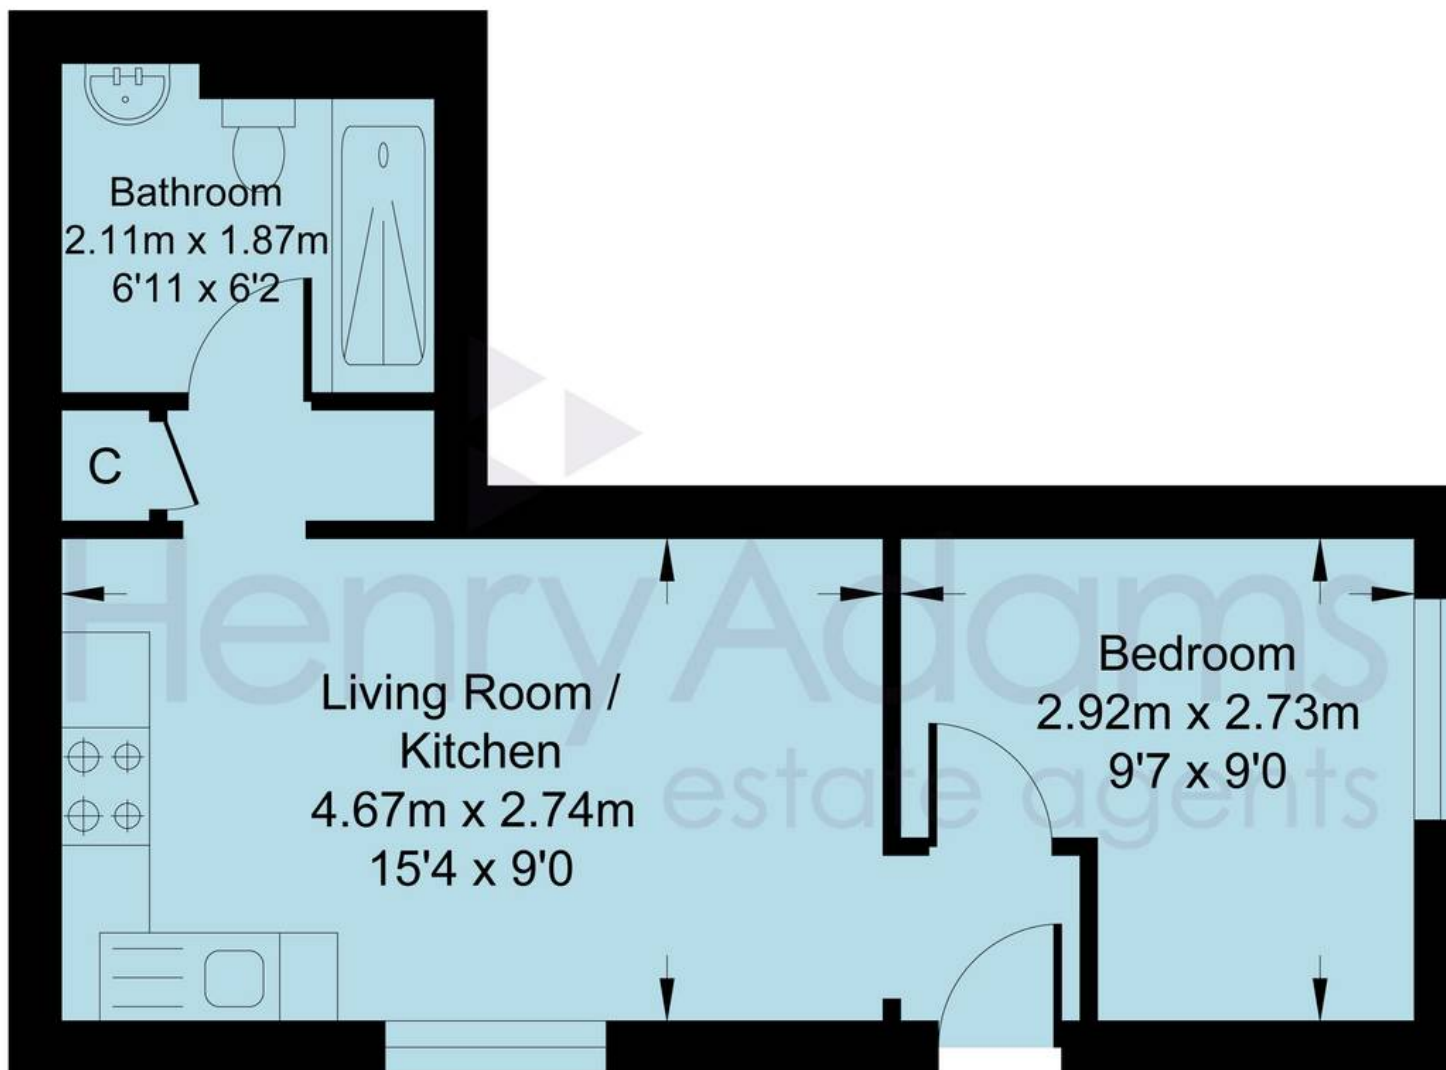

GROUND FLOOR

Drummond Close

Approximate Internal Area = 288.36 sq ft / 26.79 sq m
For identification only - not to scale





Henry Adams - Haywards Heath

Henry Adams HRR Ltd, 1 Park Parade,, Haywards Heath - RH16 4LX

01444 458380

haywardsheath@henryadams.co.uk

www.henryadams.co.uk/

Agents Note - Our particulars are for guidance only and are intended to give a fair overall summary of the property. They do not form part of any contract or offer, and should not be relied upon as a statement or representation of fact. Measurements, areas and distances are approximate only. Photographs may include lifestyle shots and pictures of local views. No undertaking is given as to the structural condition of the property, or any necessary consents or the operating ability or efficiency of any service, system or appliance. Please ask if you would like further information, especially before you travel to the property.