



Millfields Farm Cottage, Horsham Road, Rusper

Guide Price £550,000

Millfields Farm Cottage, Horsham Road

Rusper, Horsham

A reception hallway welcomes you and leads into an open plan kitchen/dining family room which has an aspect of the rear of the property, there is a range of wall and base cabinets with contrasting work surfaces running through, there is an integrated oven and hob as well as an extractor hood. There is also space for further freestanding appliances.


The separate living room is of decent proportions and enjoys an aspect to the front of the property. Also of note to the ground floor is a downstairs cloakroom and a garden room/further reception lobby.

The turning staircase leads to the first floor where the main bedroom has an aspect to the rear of the property where you can capitalise on superb views over towards the countryside and beyond, it has fitted cupboard space available.

The second bedroom also enjoys elevated views. Completing the first floor is a well equipped family bathroom which features a bath with a shower mounted over, a low level WC and a wash hand basin - all complimented with Italian style tiling and chrome fittings.

The property is approached via a gravel driveway and parking provides space for several cars, The private garden space at the side aspect of the property is of generous proportions and features a fenced boundary.

Agents Note: Development works are well progressed at nearby land to the south-east, which will be an attractive setting to this property. Detailed

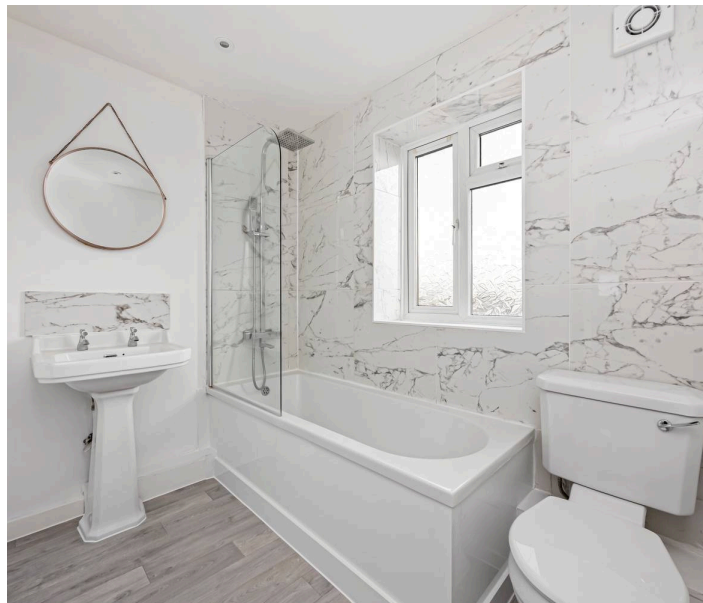







Ground floor WC

Kitchen/Dining room

Living room

Hallway

Landing

Bedroom 1

Spacious double bedroom with fitted wardrobes

Bathroom


Bedroom 2

Double bedroom with wardrobe





FIRST FLOOR

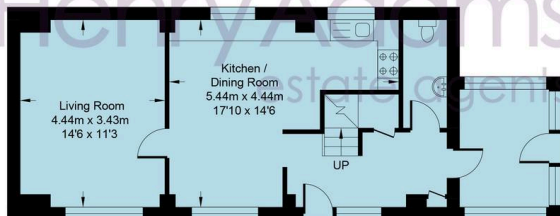


GROUND FLOOR

Horsham Road

Approximate Area House 2 = 1035 sq ft / 96.2 sq m
 Total = 1035 sq ft / 96.2 sq m
 For identification only - not to scale



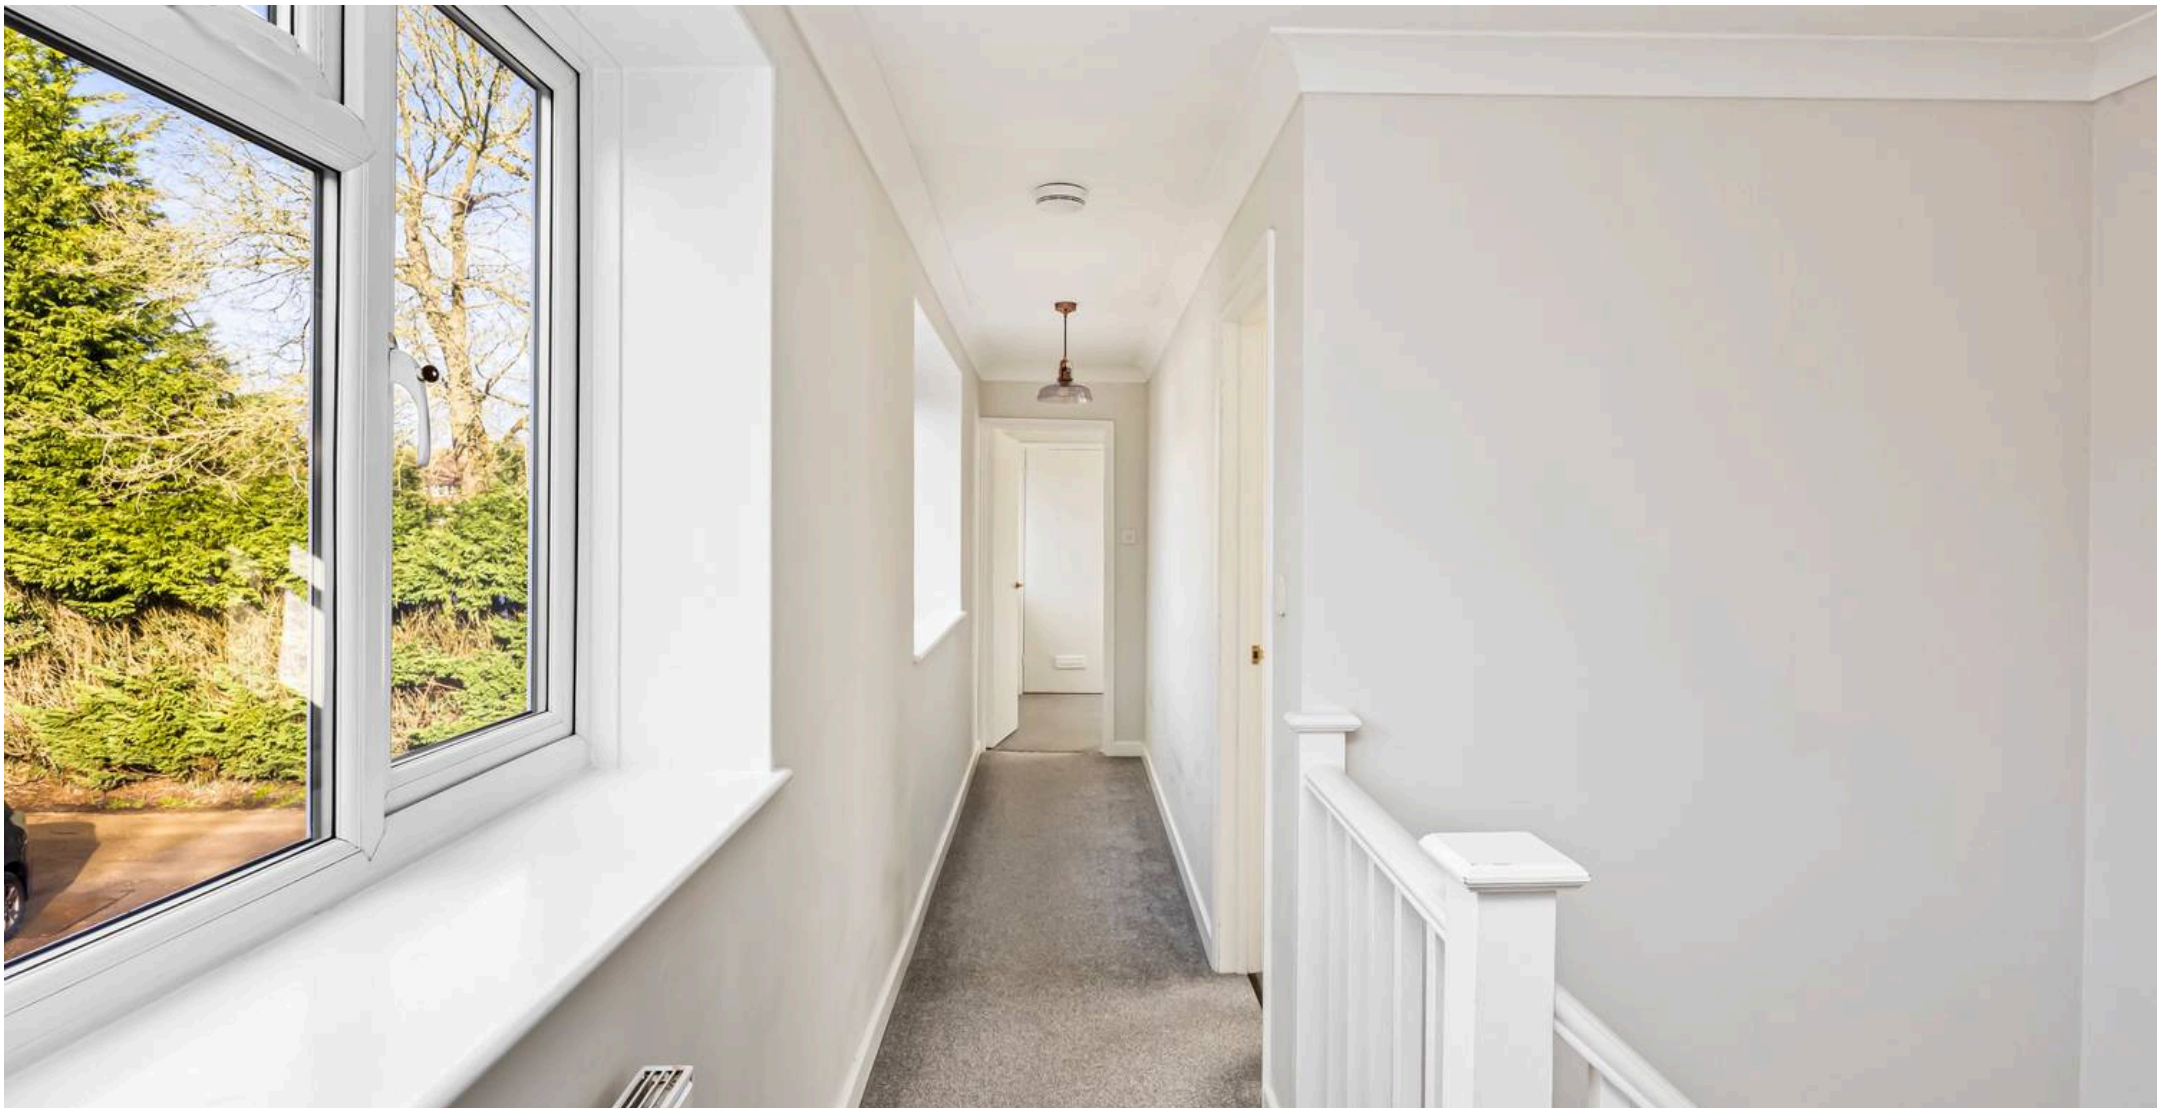

Henry Adams – Horsham

Henry Adams HRR Ltd, 50 Carfax, Horsham – RH12 1BP

01403 253271

horsham@henryadams.co.uk

www.henryadams.co.uk/

Agents Note – Our particulars are for guidance only and are intended to give a fair overall summary of the property. They do not form part of any contract or offer, and should not be relied upon as a statement or representation of fact. Measurements, areas and distances are approximate only. Photographs may include lifestyle shots and pictures of local views. No undertaking is given as to the structural condition of the property, or any necessary consents or the operating ability or efficiency of any service, system or appliance. Please ask if you would like further information, especially before you travel to the property.