



Heol Llwyn Gollen, offers over £95,000

- Council Tax Band B
- Tenant-in-situ
- Ideal investment
- Popular location
- Close to local amenities
- EPC Rating: D






About the property

A three bedroom home in the Gellideg estate, Merthyr Tydfil. The property will be sold with tenants in situ so is ideal for a buy to let investor.

The property briefly comprises of an entrance hallway that leads directly into and open plan lounge/diner. From there you have a well-appointed kitchen with access to the rear garden from there. The first floor comprises of three bedrooms and a shared family bathroom.

The property is ideally located close to local amenities and transport links such as the A470 and A465 Heads of the Valleys road. The property is also within close proximity to Trago Mills and Cyfarthfa Retail Park.

Viewing advised.

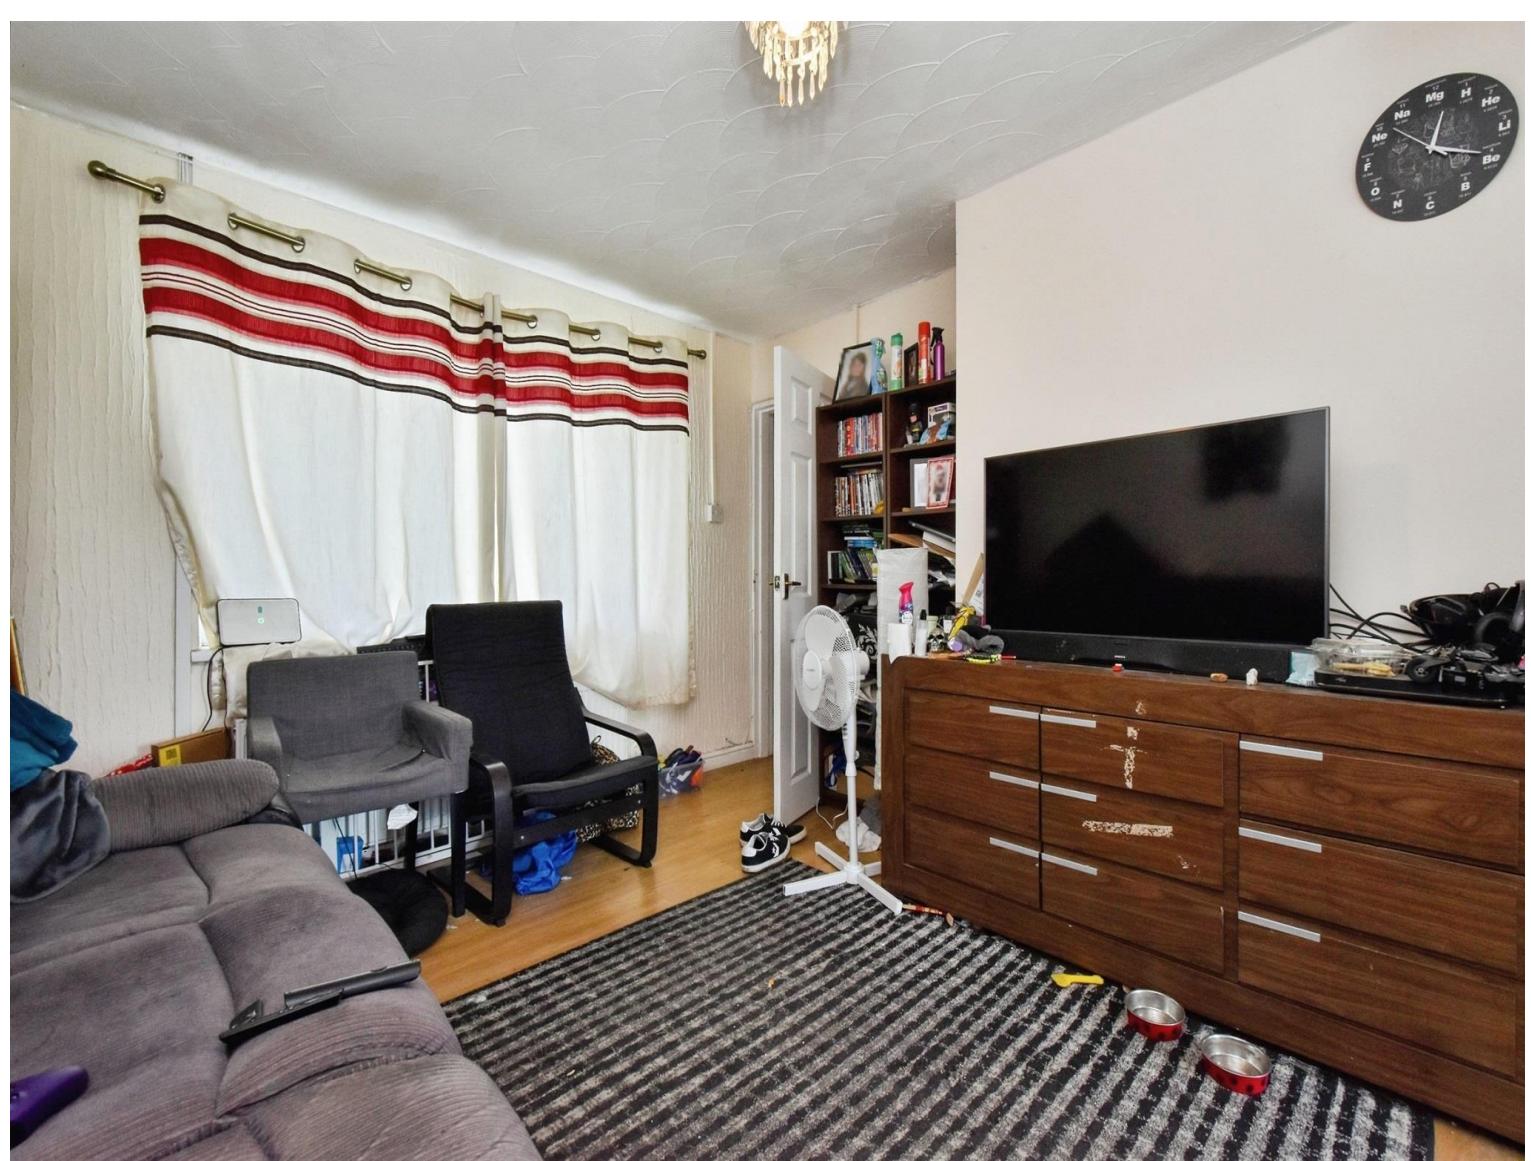

Accommodation

Hall

11' 7" Max x 4' 1" Max (3.53m Max x 1.24m Max)

Living Room

14' 1" Max x 11' 3" Max (4.29m Max x 3.43m Max)

Kitchen

11' 6" Max x 10' 5" Max (3.51m Max x 3.17m Max)

Dining Room

6' 2" Max x 9' 7" Max (1.88m Max x 2.92m Max)

Landing

Bathroom

Bedroom 1

10' 8" Max x 12' 9" Max (3.25m Max x 3.89m Max)

Bedroom 2

9' 6" Max x 12' 8" Max (2.90m Max x 3.86m Max)

Bedroom 3


01685 722223

merthyrtydfil@peteralan.co.uk

Floorplan



Ground Floor

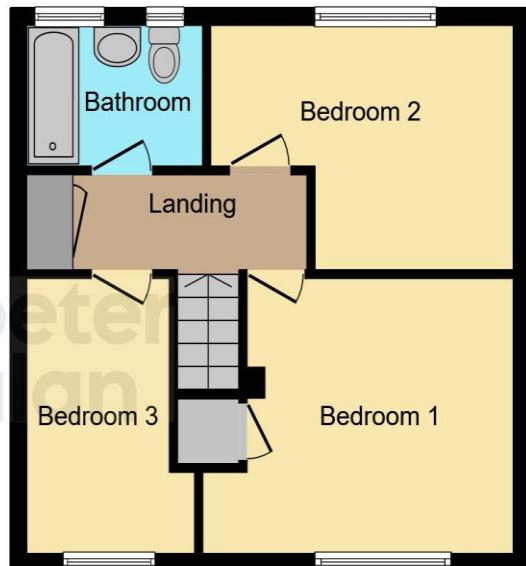

First Floor

This floor plan is for illustrative purposes only. It is not drawn to scale. Any measurements, floor areas (including any total floor area), openings and orientation are approximate. No details are guaranteed, they cannot be relied upon for any purpose and they do not form part of any agreement. No liability is taken for any error, omission or misstatement. A party must rely upon its own inspection(s). Powered by www.focalagent.com

Important Information

Note while we endeavour to make our sales details accurate and reliable, if there is any point which is of particular interest to you, please contact the office and we will be pleased to confirm the position for you. We have not personally tested any apparatus, equipment, fixtures, fittings or services and cannot verify they are in working order or fit for their purposes. Nothing in these particulars is intended to indicate that carpets or curtains, furnishings or fittings, electrical goods (whether wired or not), Gas fires or light fittings or any other fixtures not expressly included form part of the property offered for sale. This computer generated Floorplan, if applicable, is intended as a general guide to the layout and design of the property. It is not to scale and should not be relied upon for dimensions. Tenure: We cannot confirm the tenure of the property as we have not had access to the legal documents. The buyer is advised to obtain verification from their solicitor or surveyor.

Peter Alan Limited is registered in England and Wales under company number 2073153, Registered Office is Cumbria House, 16-20 Hockliffe Street, Leighton Buzzard, Bedfordshire, LU7 1GN. VAT Registration Number is 500 2481 05. For activities relating to regulated mortgages and non-investment insurance contracts, Peter Alan Limited is an appointed representative of Connells Limited which is authorised and regulated by the Financial Conduct Authority. Connells Limited's Financial Services Register number is 302221. Most buy-to-let

