


SCHEDULE OF HOUSE TYPES

A	2 BED HOUSE	2No @ 750
B	2/3 BED BUNGALOW	2No @ 845
C	3 BED HOUSE	1No @ 1140
D	4 BED HOUSE	1No @ 1440
E	4 BED HOUSE	2No @ 1530
TOTAL		8No 8830 SQ.FT.

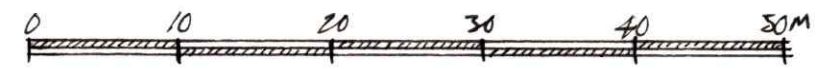

Subject to site survey, tree survey, planning and highway negotiations.

JOB:
Proposed Residential Development
Mill Road, Wollerton,
Market Drayton.

TITLE:
Sketch Layout

CLIENT:
Peter Richards & Co
Property Consultancy

SCALE: 1:500 @ A3

DATE: JUN 2025

DRAWN: KJS

DRAWING No. MIL/001

KJS Residential Design Services

11 PERTON BROOK VALE, WIGHTWICK, WOLVERHAMPTON. WV6 8DS

Tel: 01902 761072 Mob: 07963 700224

E-mail: shakespeare@blueyonder.co.uk