



A THREE BEDROOM FAMILY HOME

Greenway, Pinner, HA5 3SP

ROBSONS

Greenway, Pinner, HA5 3SP

**Entrance Hallway • Reception Room • Kitchen •
Three Bedrooms • Family Bathroom • Private
Garden • Outbuilding / Store Room • Off-Street
Parking for Multiple Cars**

Description

Situated just a short distance from the heart of Pinner and a choice of local amenities, schools and excellent transport links, is this three bedroom family home.

The property comprises an entrance hallway, a front aspect reception room with a feature fireplace, a kitchen offering both base and eye level units, a modern ground floor bathroom, and three generous bedrooms. Externally the property boasts a sizeable rear garden that is laid to lawn with an outbuilding / store room. To the front there is a driveway providing off-street parking for multiple cars and side access to the garden.





Located off the Crossway just a short distance from Pinner High Street and a variety of shopping facilities, restaurants, coffee houses and popular supermarkets. For commuters, the Metropolitan Line is available at nearby Pinner station and offers a frequent service into London. Alternatively, Hatch End is close by and offers the Overground service. The area is well served by primary and secondary schooling, children's parks/play grounds, and recreational facilities.

Additional Information

Tenure: Freehold

Local Authority: London Borough of Harrow


Council Tax Band: D

Energy Efficiency Rating: E

For additional information, please refer to www.robsonswb.com or call us on: 020 8866 8083.



APPROX. GROSS INTERNAL FLOOR AREA 825 SQ FT 76.6 SQ METRES
(Excludes Outbuilding)

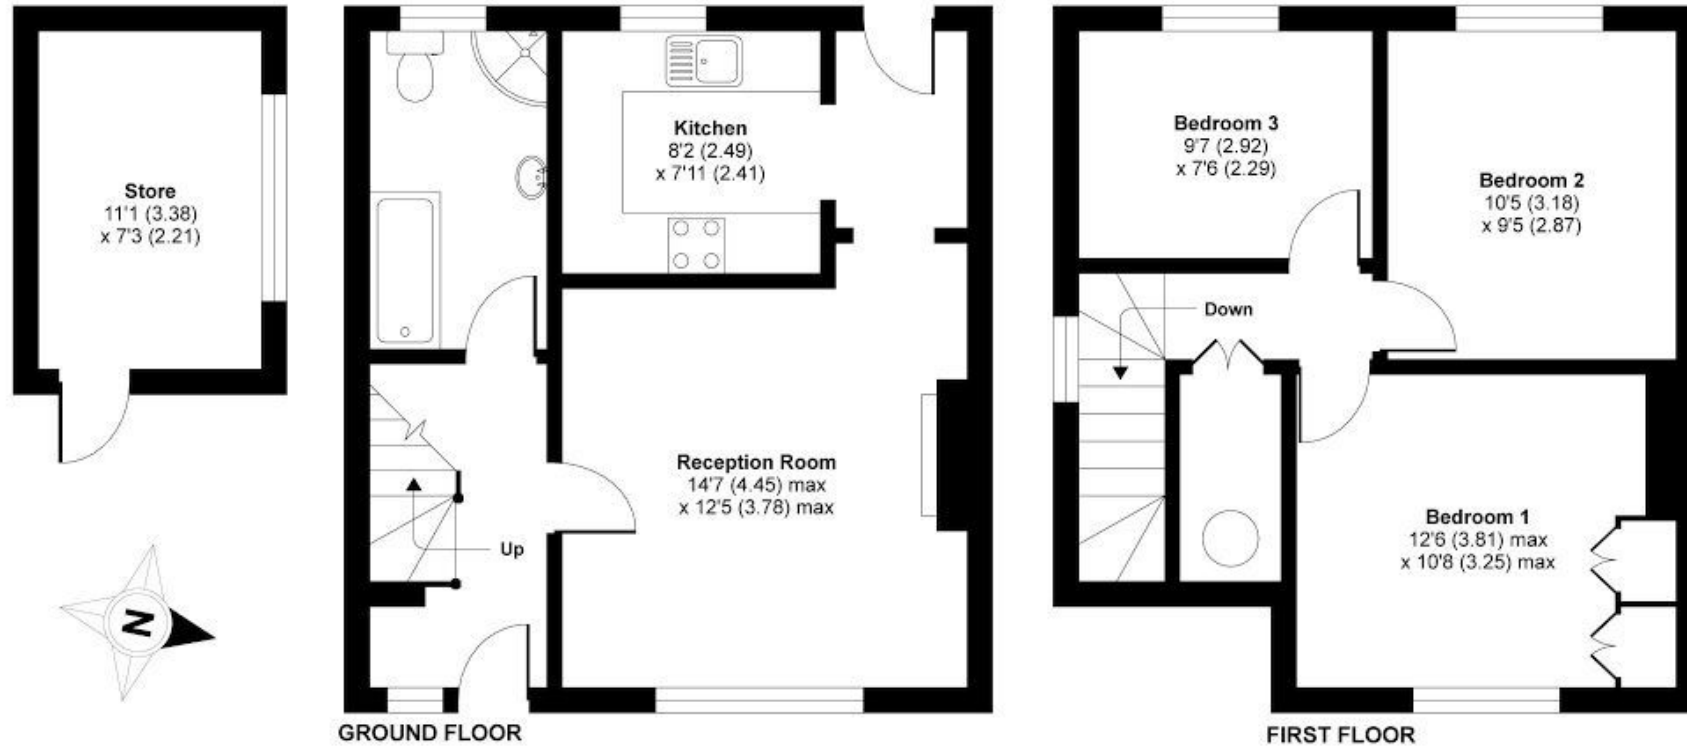

'For illustrative purposes only - not to scale. The position and size of doors, windows, appliances and other features are approximate only.'

Whilst every attempt has been made to ensure the accuracy of the floor plan contained here, measurements of doors, windows and rooms are approximate and no responsibility is taken for any error, omission or misstatement. These plans are for representation purposes only as defined by RICS Code of Measuring Practice and should be used as such by any prospective purchaser. Specifically no guarantee is given on the total square footage of the property if quoted on this plan. Any figure given is for initial guidance only and should not be relied on as a basis of valuation.

Copyright nichecom.co.uk 2015 Produced for Robsons REF : 15547

ROBSONS

1 High Street, Pinner HA5 5PJ
Tel: 020 8866 8083 Email: pinner@robsonswb.com
www.robsonswb.com

SCAN TO VISIT



OUR WEBSITE

Important notice: Robsons, their clients and any joint agents give notice that 1: They are not authorised to make or give any representations or warranties in relation to the property either here or elsewhere, either on their own behalf or on behalf of their client or otherwise. They assume no responsibility for any statement that may be made in these particulars. These particulars do not form part of any offer or contract and must not be relied upon as statements or representations of fact. 2: Any areas, measurements or distances are approximate. Plot sizes and dimensions are taken from Promap and are approximate. The text, photographs and plans are for guidance only and are not necessarily comprehensive. It should not be assumed that the property has all necessary planning, building regulation or other consents and Robsons have not tested any services, equipment or facilities. Purchasers must satisfy themselves by inspection or otherwise.