



50 Cobb Close, Datchet, Slough, SL3 9QZ
£415,000

 **HORLER**

50 Cobb Close, Datchet, Slough, SL3 9QZ

Situated in Cobb Close, Datchet, this delightful three-bedroom semi-detached family home offers a perfect blend of comfort and convenience. The property is ideally situated close to local amenities, schools, and excellent transport links, making it an attractive choice for families and commuters alike. Additionally, a garage located in a nearby block provides convenient storage or parking options.

This property is a wonderful opportunity for those seeking a family home in a desirable location. With its spacious interiors, lovely garden, and proximity to essential amenities, it is sure to attract interest from a variety of buyers.

Call us today on 01753 621234 to arrange a viewing!



Property Summary

Situated in Cobb Close, Datchet, this delightful three-bedroom semi-detached family home offers a perfect blend of comfort and convenience. The property is ideally situated close to local amenities, schools, and excellent transport links, making it an attractive choice for families and commuters alike.

Upon entering, you are greeted by a well-appointed fitted kitchen, featuring a range of eye and base level units, complemented by integral appliances that make cooking a pleasure. The spacious open-plan living and dining room provides a warm and inviting atmosphere, seamlessly leading into a large conservatory that overlooks the beautifully maintained rear garden. This space is perfect for entertaining guests or enjoying quiet family moments.

The first floor boasts three generously sized bedrooms, each offering ample space for relaxation and personalisation. A family bathroom completes this level, providing essential facilities for everyday living.

The rear garden is a true highlight of the property, offering a secluded and fenced-in area that is predominantly laid to lawn, and with flower beds. This outdoor space is ideal for children to play, gardening enthusiasts, or simply enjoying the fresh air.

At the front of the property, you will find a well-kept lawn with a path leading to the front door, enhancing the home's curb appeal. Additionally, a garage located in a nearby block provides convenient storage or parking options.

This property is a wonderful opportunity for those seeking a family home in a desirable location. With its spacious interiors, lovely garden, and proximity to essential amenities, it is sure to attract interest from a variety of buyers.

General Information

Council Tax Band 'E'

Legal note

***Although these particulars are thought to be

materially correct their accuracy cannot be guaranteed and they do not form part of any contract***





Cobbs Close SL6

Approximate Gross Internal Floor Area = 960 sq m / 1033 sq ft
(Including Garage)

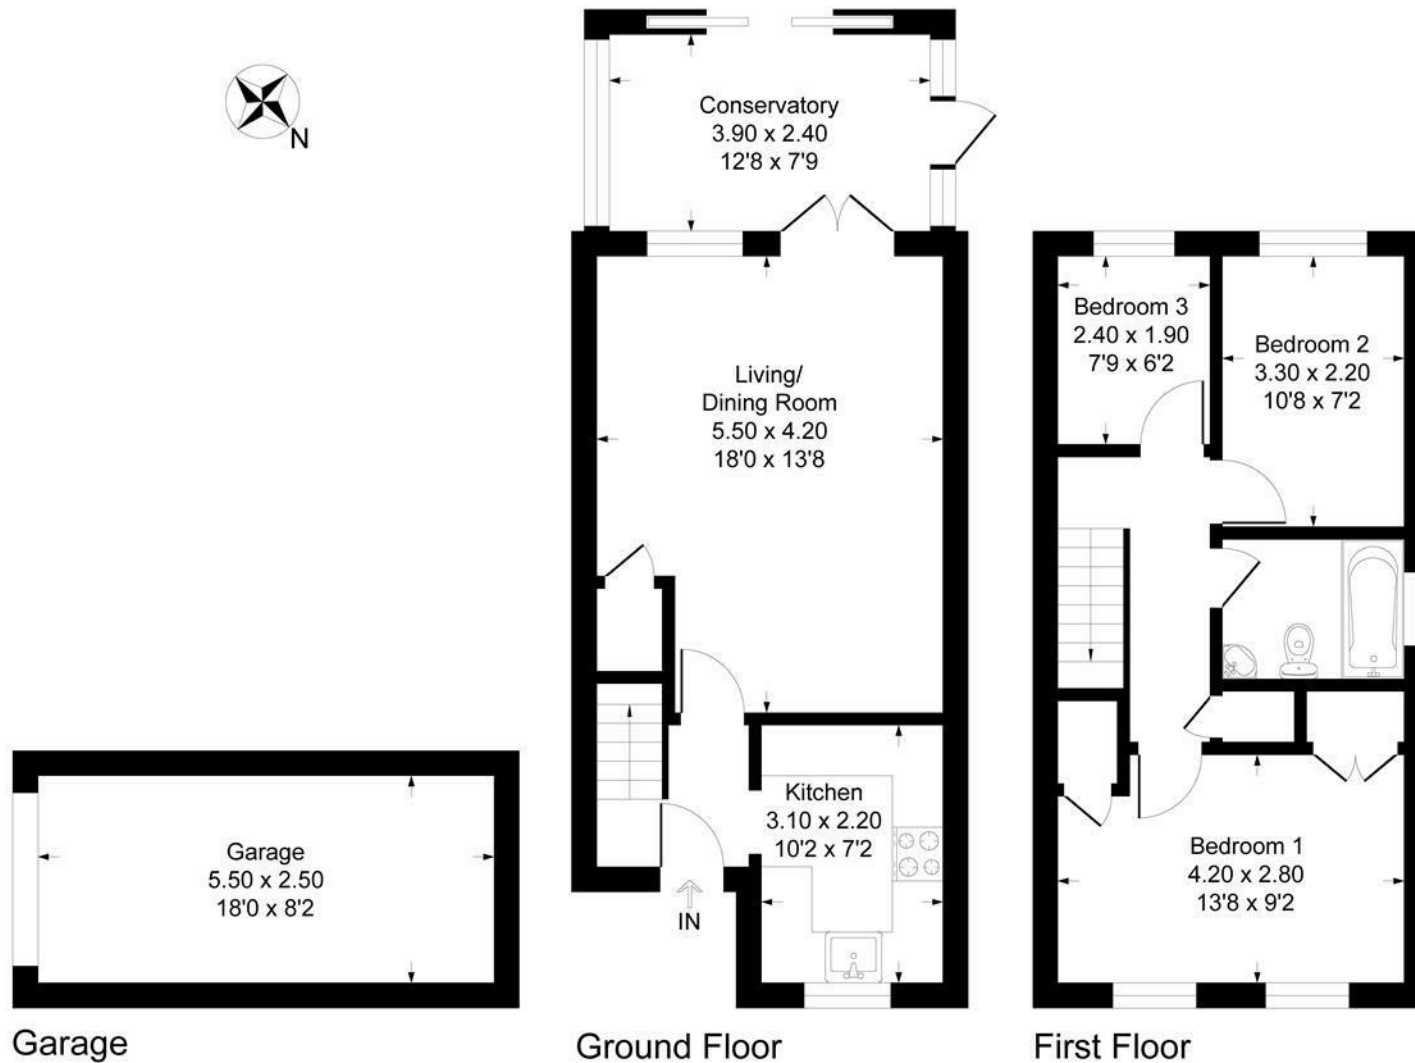


Illustration for identification purposes only, measurements are approximate, not to scale.
Produced By Esjay Property Marketing