



Anns Cottage The Row, Elham - CT4 6UN

Guide Price £450,000

Approximate Gross Internal Area = 91 sq m / 980 sq ft

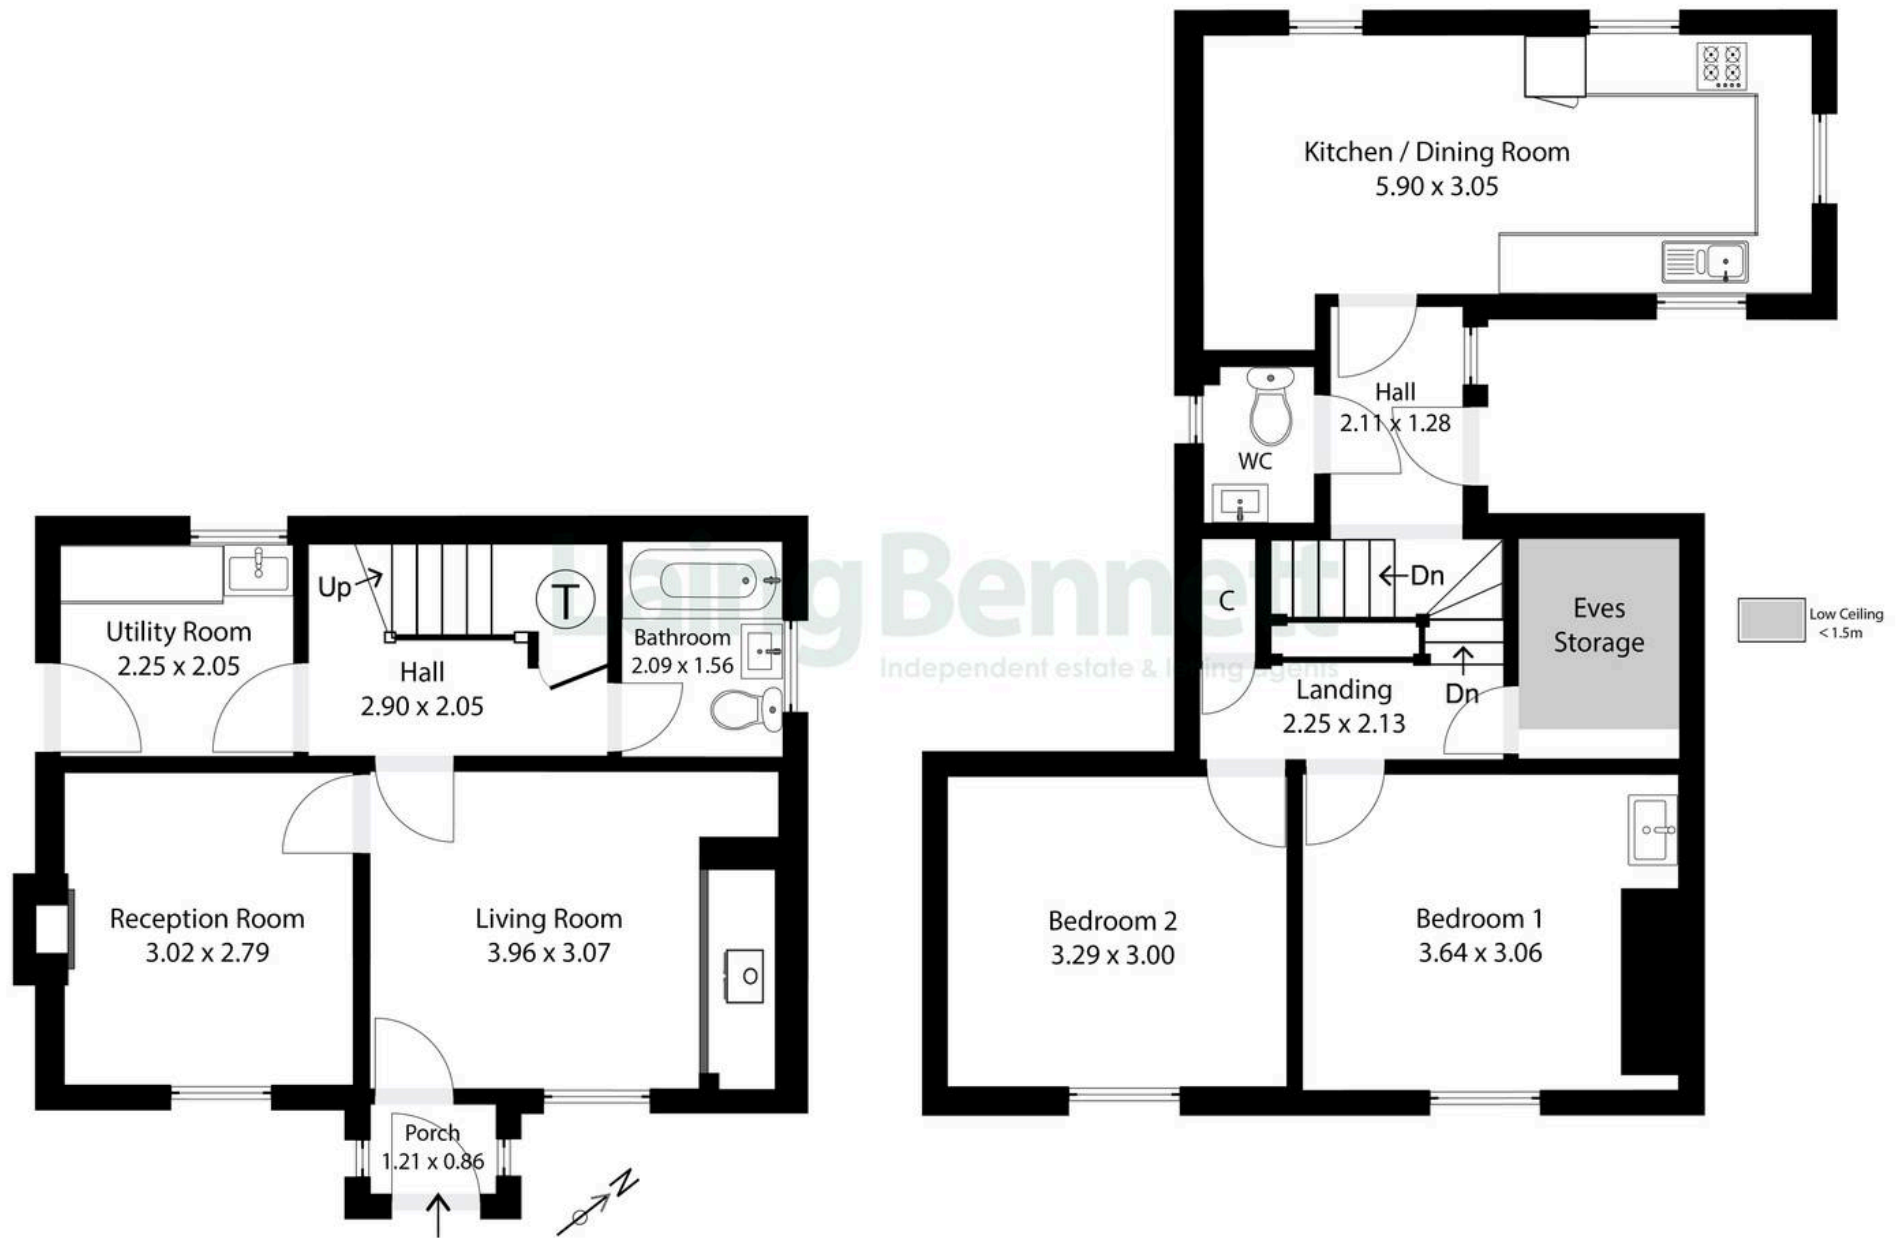


Illustration for identification purposes only. Measurements are approximate. Dimensions given are between the widest points.
Not to scale. Outbuildings are not shown in actual location.
© Unauthorised reproduction prohibited - chriskemps@hotmail.com



Anns Cottage The Row

Elham, Canterbury

A unique opportunity to purchase an enchanting detached Grade II Listed home dating back to the mid 1700's. The property is now well worthy of the updating and refurbishment that is now required. The accommodation has many original features including exposed beams and impressive fireplaces. Located in a prime village location and boasting large gardens which adjoin countryside to the rear, this property is a rare find and a viewing comes highly recommended
Council Tax band: E

Tenure: Freehold





Laing Bennett

Laing Bennett Ltd, The Estate Office, 8 Station Road – CT18 8HP

01303 863393

info@laingbennett.co.uk

www.laingbennett.co.uk/

DISCLAIMER – These details are for guidance only and do not form part of an offer or contract. Measurements are approximate. Laing Bennett Ltd and the Vendor/Landlord accept no liability. Services and appliances are untested. Applicants must make their own checks. Items shown may not be included. No staff have authority to give warranties.