



Marine Drive

Worthing, BN12 4QN

£8,500 Per month

This exceptional detached beachfront home combines striking contemporary architecture with breathtaking panoramic sea views, offering an outstanding lifestyle on the coast.

This impressive five-bedroom residence extends to approximately 4,722 sq ft over three beautifully designed floors. Thoughtfully planned throughout, it features spacious open-plan living areas, floor-to-ceiling glazing, and high-quality finishes that maximise natural light and showcase the stunning coastal setting.

A double-height entrance hall creates an immediate sense of space and style, complete with a feature staircase and elegant finishes inspired by modern design. The ground floor offers three generous double bedrooms, a versatile fourth room suitable as a home office, gym or snug, a stylish Jack and Jill bathroom, an additional shower room, utility room, and internal access to the integral double garage.


The first floor is dedicated to the main living accommodation, where a bespoke kitchen flows seamlessly into the open-plan living and dining area. Two balconies and expansive south-facing windows frame uninterrupted sea views, creating the perfect setting for both entertaining and everyday living.

Occupying the entire second floor, the luxurious principal suite provides a peaceful retreat with a dressing room and an impressive en-suite bathroom featuring a freestanding bath positioned to enjoy the coastal outlook.

Outside, the property sits within landscaped gardens with a private south-facing lawn to the front, a gated driveway leading to the integral double garage, and a paved rear terrace ideal for outdoor dining and relaxing in the evening sun.

Designed with both luxury and practicality in mind, this outstanding seafront home presents a rare opportunity to enjoy contemporary coastal living in an exceptional location.

- Newly Constructed Coastal Residence
 - Main Line Railway Station Walking Distance - 90 Minuets To London Victoria
 - Panoramic Sea Views
 - Unfurnished
- Spectacular Principal Suite
 - Open Plan Kitchen / Living / Dining Room
 - Four bathrooms
 - EPC = TBC

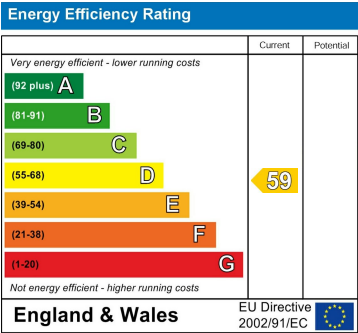

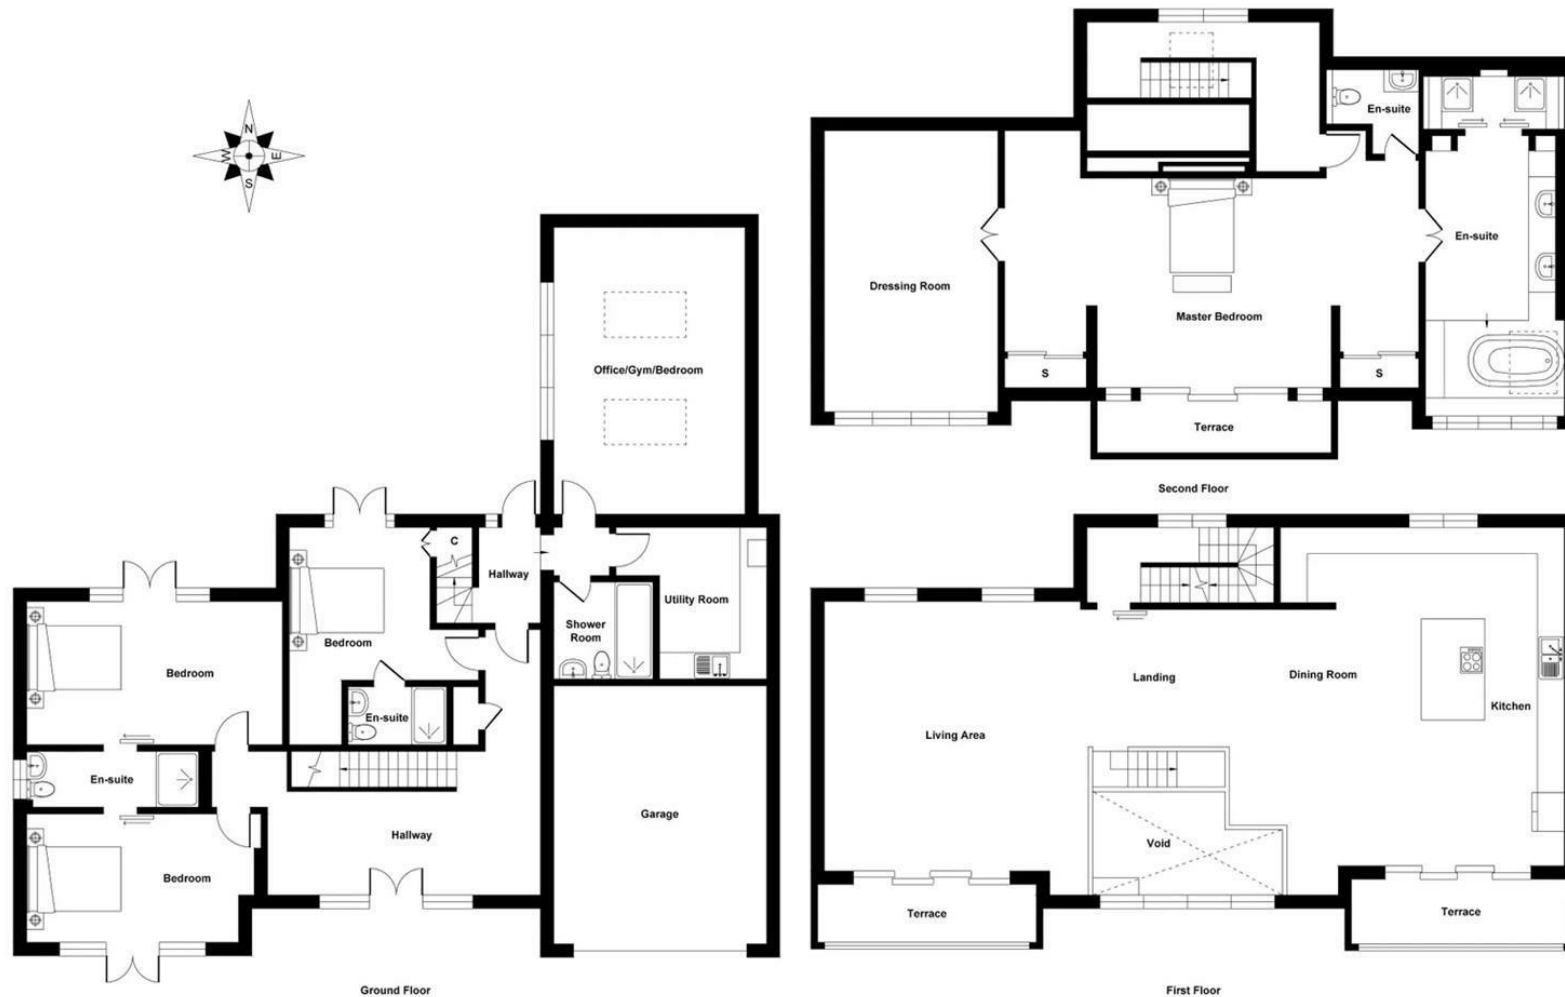


Illustration for identification purposes only, measurements are approximate, not to scale.

Foster & Co and their clients give notice that:

These sales particulars do not constitute any part of an offer of contract and are for guidance for prospective purchases only and should be not relied upon as a statement of fact.

We are not to be held responsible for material information that has not been given to us by our client at the time of marketing.

All measurements are approximate

