



The White House 25 West Riding, Bricket Wood, St. Albans, Hertfordshire, AL2 3QS
Guide Price £1,050,000





CARTER HAYWARD
INDEPENDENT ESTATE AGENTS



- Beautifully Presented Detached Family Home - 2 Years Remaining on a New Build Warranty
 - Four Bedrooms, Four Bathrooms
 - High Specification
 - Energy Efficient (EPC Rating B)
 - Sophisticated Internal & External Security System
 - South Facing Garden
 - Underfloor Heating Throughout
 - Porcelanosa Sanitary Ware within the Kitchen & Bathrooms
 - Internal Oak Doors
 - Garage with Planning Permission



The White House 25 West Riding, Bricket Wood, St. Albans, Hertfordshire, AL2 3QS

Nestled in the charming area of Bricket Wood, St. Albans, this stunning four-bedroom detached family home offers an exceptional living experience, with high ceilings throughout this spacious home boasts an impressive 2,907 square feet, the property welcomes you with a beautiful marble-tiled hallway that sets the tone for the high-quality finishes throughout.

The heart of the home is undoubtedly the light-filled kitchen, dining, and family room, which boasts a sophisticated German wood fireplace, providing both warmth and a touch of luxury. The ground floor features a well-appointed bedroom with an en suite shower room, making it ideal for family members seeking convenience.


Ascending to the first floor, you will find the spacious principal bedroom, complete with a large en suite bathroom, a dressing room, and a study, perfect for those who work from home. Bedroom two also benefits from a dressing area and en suite, ensuring comfort and privacy for all family members.


A unique highlight of this property is the basement area, which includes a gym that can easily be transformed into a fourth bedroom with its own en suite, along with a separate sitting room, making it perfect for guests or as a private retreat.

The south-facing rear garden has been skilfully landscaped, featuring a small decking area and a summer house, ideal for outdoor entertaining or simply enjoying the sunshine. The property also includes a garage (which has Planning Permission for a bedroom) and off-street parking for up to four vehicles, all secured behind gates.

Conveniently located close to local amenities, excellent road links, and well-regarded schools, this home is perfect for families seeking both comfort and accessibility. This remarkable property truly embodies modern family living in a desirable location.



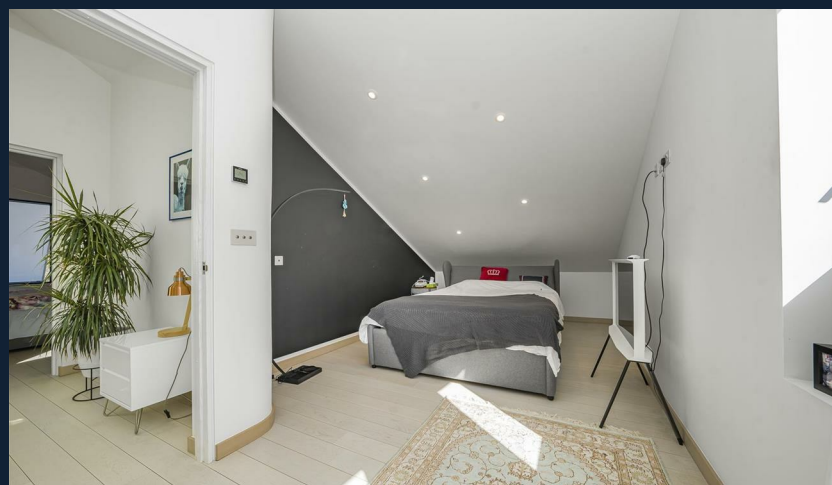

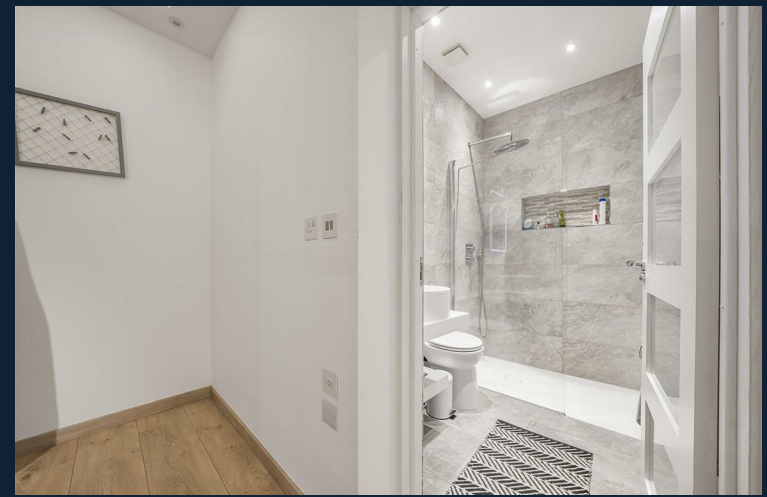



CARTER HAYWARD
INDEPENDENT ESTATE AGENTS



CARTER HAYWARD
INDEPENDENT ESTATE AGENTS

West Ridings AL2

Approximate Gross Internal Floor Area = 270.1 sq m / 2907 sq ft

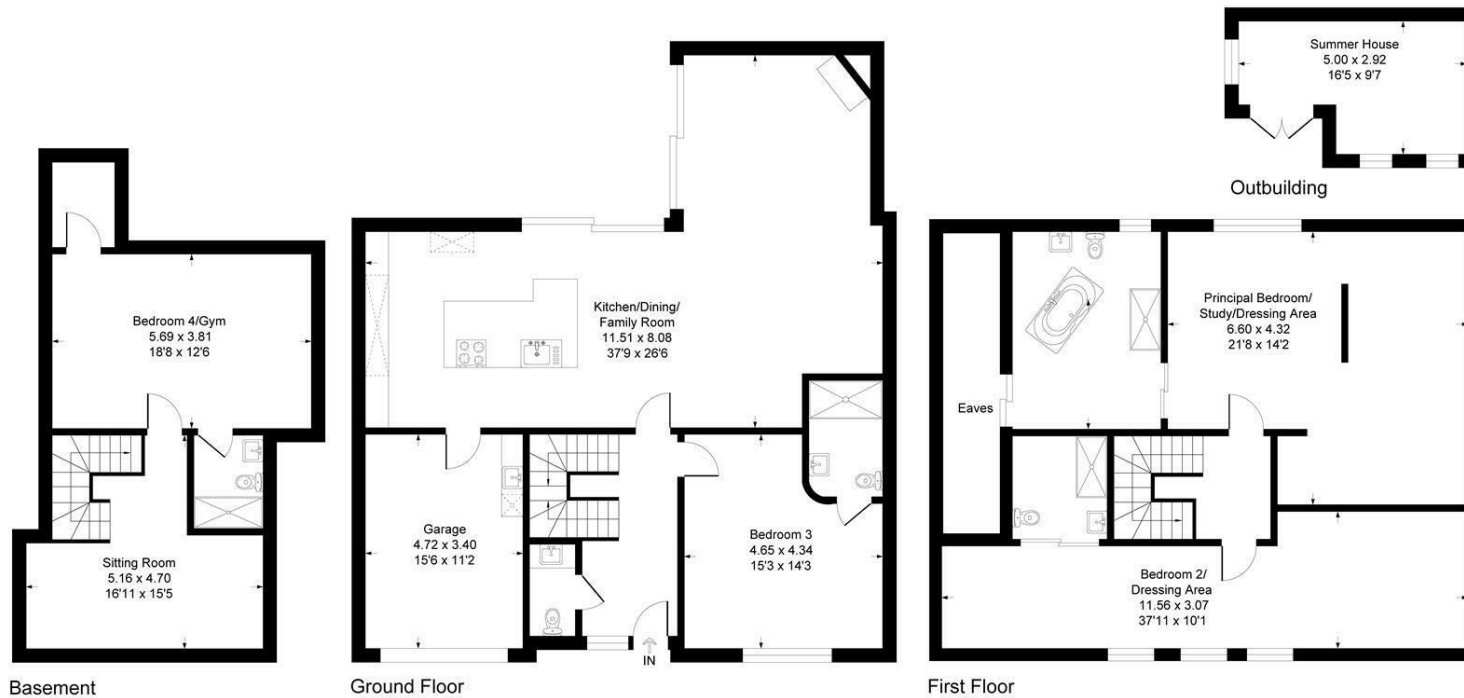


Illustration for identification purposes only, measurements are approximate, not to scale.
Produced By Esjay Property Marketing

Energy Efficiency Rating		Current	Potential
Very energy efficient - lower running costs			100
(92 plus) A			
(81-91) B		86	
(69-80) C			
(55-68) D			
(39-54) E			
(21-38) F			
(1-20) G			
Not energy efficient - higher running costs			
England & Wales		EU Directive 2002/91/EC	

CARTER HAYWARD
INDEPENDENT ESTATE AGENTS

119 Oakwood Road, Bricket Wood, St Albans, Hertfordshire, AL2 3QB

01923 682 888

sales@carterhayward.co.uk

www.carterhayward.co.uk