

first for homes

first for property in life - firstforhomes.co.uk

Contact Allan England's Team

01592 752 944



Station Road, Thornton

Offers over £105,995

Station Road, Thornton

Beautifully Presented Two-Bedroom First-Floor Apartment in Sought-After Area Of Thornton!

Allan England's Award-Winning Team at First For Homes are delighted to bring to the market this immaculately presented two-bedroom first-floor apartment, offering open views across the surrounding countryside. Set within a highly desirable area of Thornton, this property is ideal for first-time buyers or those seeking a comfortable family home. The accommodation comprises a welcoming entrance hall, dining room, bright and spacious lounge, well-appointed kitchen, two generous double bedrooms, and upgraded family bathroom. Externally, the property benefits from garden grounds to the rear, along with a two-car driveway. A timber garage, currently rented from Balgonie Estate, is transferable with the purchase, adding further convenience. Early viewing is highly recommended to fully appreciate the condition, setting, and space this lovely home has to offer.

Home Report Value: £110,000


EPC Rating: C

Council Tax Band: B

Call First For Homes - First For Trust... First For Service,.. First For Aftercare,

Glenrothes is regarded as one of the most successful Towns in Scotland with a wealth of local amenities including Kingdom Shopping Centre as well as sport and leisure at Michael Woods and a multi-screen cinema. Glenrothes boasts its very own 18-hole Golf course and both Primary and Secondary schooling are available. For the commuter the A92 allows swift access to Edinburgh and there are railway stations at both Thornton and Markinch.



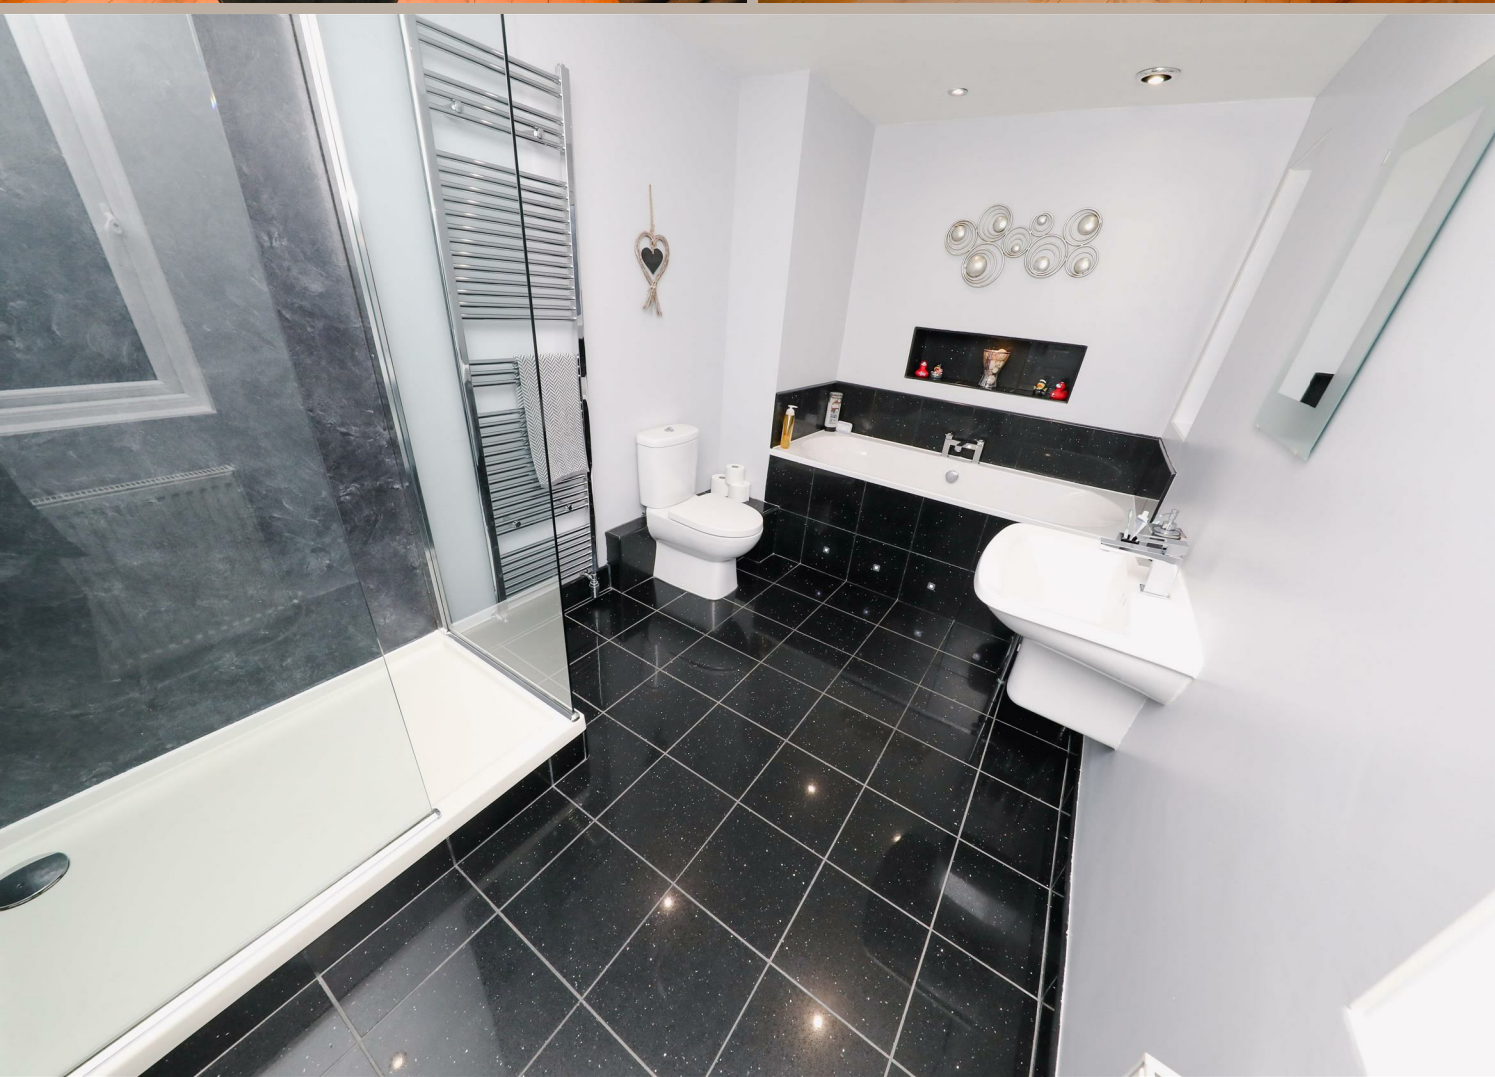

SITUATION – Glenrothes

ENTRANCE HALLWAY

DINING ROOM

13'10" x 12'7" (approx) (4.23m x 3.85m (approx))

LOUNGE

14'10" x 12'6" (approx) (4.53m x 3.82m (approx))

KITCHEN 12'8" x 6'11" (approx) (3.87m x 2.11 (approx))

BEDROOM 1

15'5" x 12'8" (approx) (4.72m x 3.87m (approx))

BEDROOM 2

15'6" x 12'6" (approx) (4.73m x 3.83m (approx))


SPACIOUS FAMILY BATHROOM

12'0" x 7'0" (approx) (3.66m x 2.14m (approx))

2 CAR DRIVEWAY

FRONT AND REAR GARDEN GROUNDS

INFORMATION

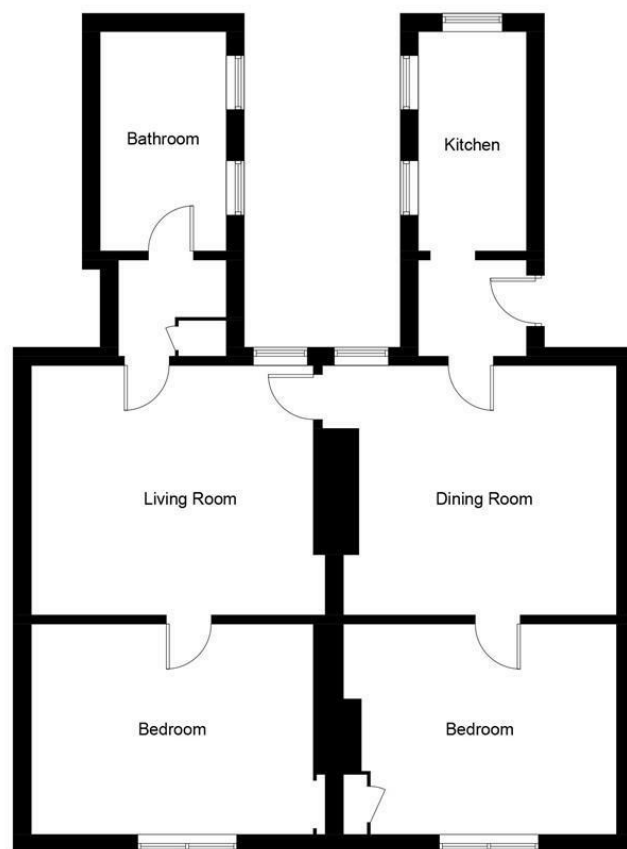

First Floor

Illustration for identification purposes only, measurements are approximate, not to scale. Fourlabs.co © (ID1271653)

Information

These particulars are prepared on the basis of information provided by our clients. We have not tested the electrical system or any electrical appliances, nor where applicable, any central heating system. All sizes are recorded by electronic tape measurement to give an indicative, approximate size only. Prospective purchasers should make their own enquiries – no warranty is given or implied. This schedule is not intended to, and does not form any contract.

FREE Valuation

Selling Your Home?

Choose first for homes - a highly experienced estate agency team you can trust to sell your home at the highest possible price. Offering fantastic savings on selling fees, with no compromise on service, free professional photography highlighting your home in its best light, first for homes will be your first choice. Contact us today to arrange your appointment.



first for trust



first for service



first for aftercare

first for homes
first for property in life - firstforhomes.co.uk

Contact Allan England's Team
01592 752 944

32 North Street, Glenrothes, Fife KY7 5NA
Fax: 01592 807947
sales@firstforhomes.co.uk
www.firstforhomes.co.uk