



Alperton Street, W10 Freehold - £1,000,000

For Sale is a charming refurbished three-bedroom corner end-of-terrace cottage that is finished to an exceptional standard and must be viewed to be fully appreciated.

On the Ground Floor, the property features a stylish south-facing reception room, complete with a feature fireplace and elegant wooden flooring. Double doors lead to a modern kitchen/breakfast room with granite worktops and fitted appliances. There is a separate dining room with doors leading to the decked garden. The First Floor offers a generous principal bedroom with built-in storage, two further bedrooms and a modern tiled shower room. Further benefits include a Ground-Floor family bathroom, a utility room, double-glazing, separate side access to the rear garden and no upper chain.

Set on a peaceful residential road, Alperton Street is a short stroll from the open green spaces of Queen's Park Gardens and close to the iconic Portobello Road with its eclectic markets, boutique shops and vibrant cafés including Jaego's House- perfect for families.

Chamberlayne Road adds further appeal with its selection of gastropubs and artisan bakeries. Excellent transport via Queen's Park (Bakerloo & Lioness Zone 2) provides easy access into Central London.


 020 7328 2828

 enquiries@cameronsstiff.co.uk
 cameronsstiff.co.uk








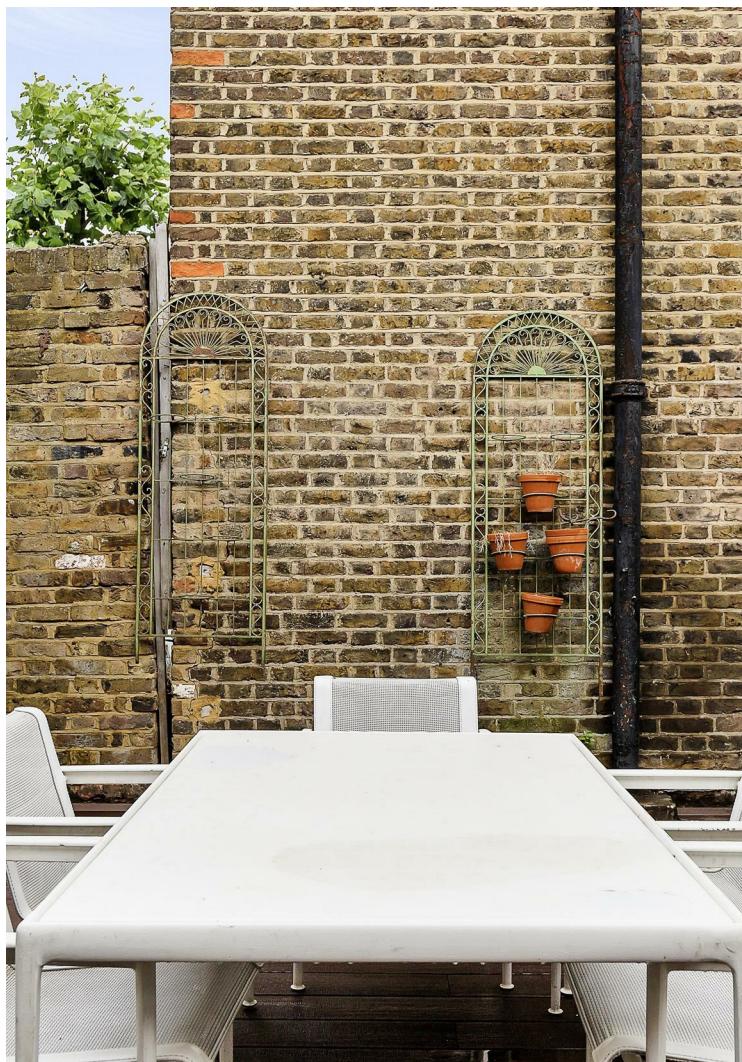

Alperton Street, London, W10

Approximate Area = 889 sq ft / 82.5 sq m

For identification only - Not to scale

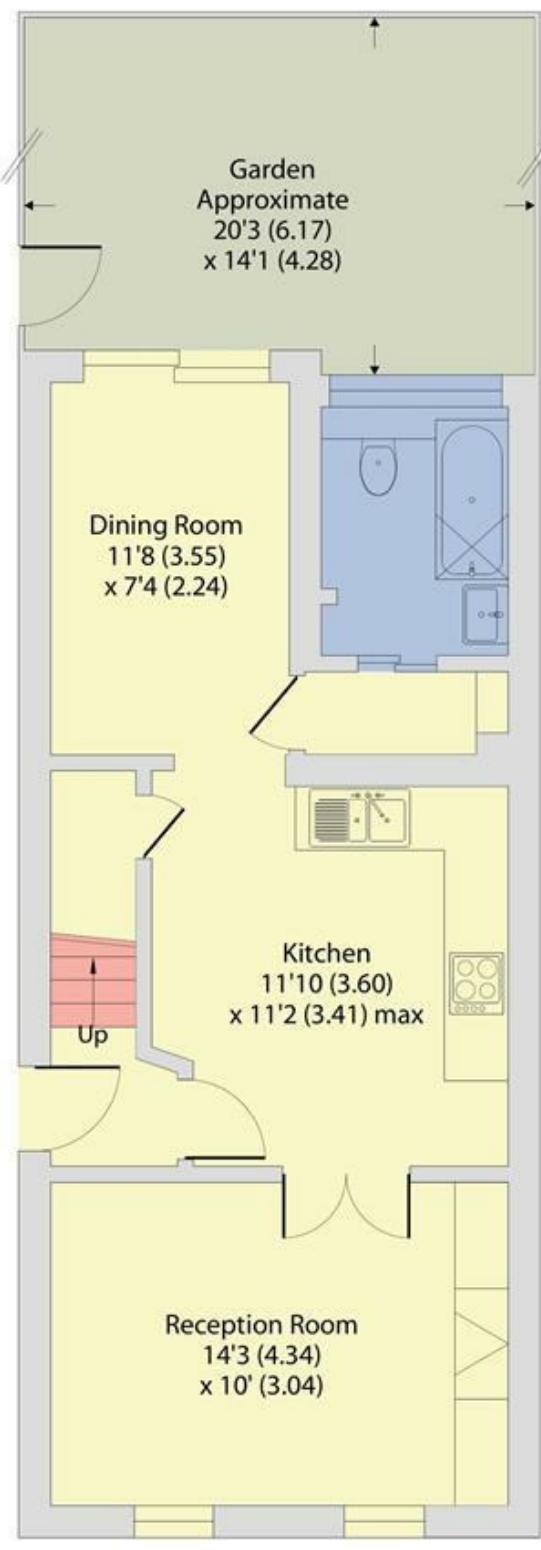

GROUND FLOOR



FIRST FLOOR

EPC: D

Ref: 19544403



Floor plan produced in accordance with RICS Property Measurement 2nd Edition,
Incorporating International Property Measurement Standards (IPMS2 Residential). © nichecom 2026.
Produced for Camerons Stiff & Co. REF: 1406778

