



Flat 703, 20 Palace Street, London
£1,250,000



BHODAY





Flat 703

20 Palace Street, London

This spacious seventh-floor two-bedroom apartment benefits from 24-hour concierge services, secure parking, and comfort cooling. The bedrooms are well-proportioned and feature built-in wardrobes, while the bathroom is finished in a contemporary, streamlined style. There is a separate cloakroom, a modern kitchen, and a generous reception room with sliding glass doors opening onto a spacious balcony overlooking landscaped gardens.

Comfort cooling is provided in both the reception room and the principal bedroom, and heating, hot water and Hyperoptic internet are included within the service charge.

Council Tax band: G

Tenure: Leasehold

EPC Energy Efficiency Rating: D

EPC Environmental Impact Rating: D


- 24-hour concierge service
- Secure parking space
- Minutes from Westminster Cathedral and Buckingham Palace
- Spacious balcony
- Marvellous views
- Heating, hot water and Hyperoptic internet included in service charge
- Excellent transport links



Palace Street, London, SW1E

Approximate Area = 976 sq ft / 90.6 sq m

For identification only - Not to scale

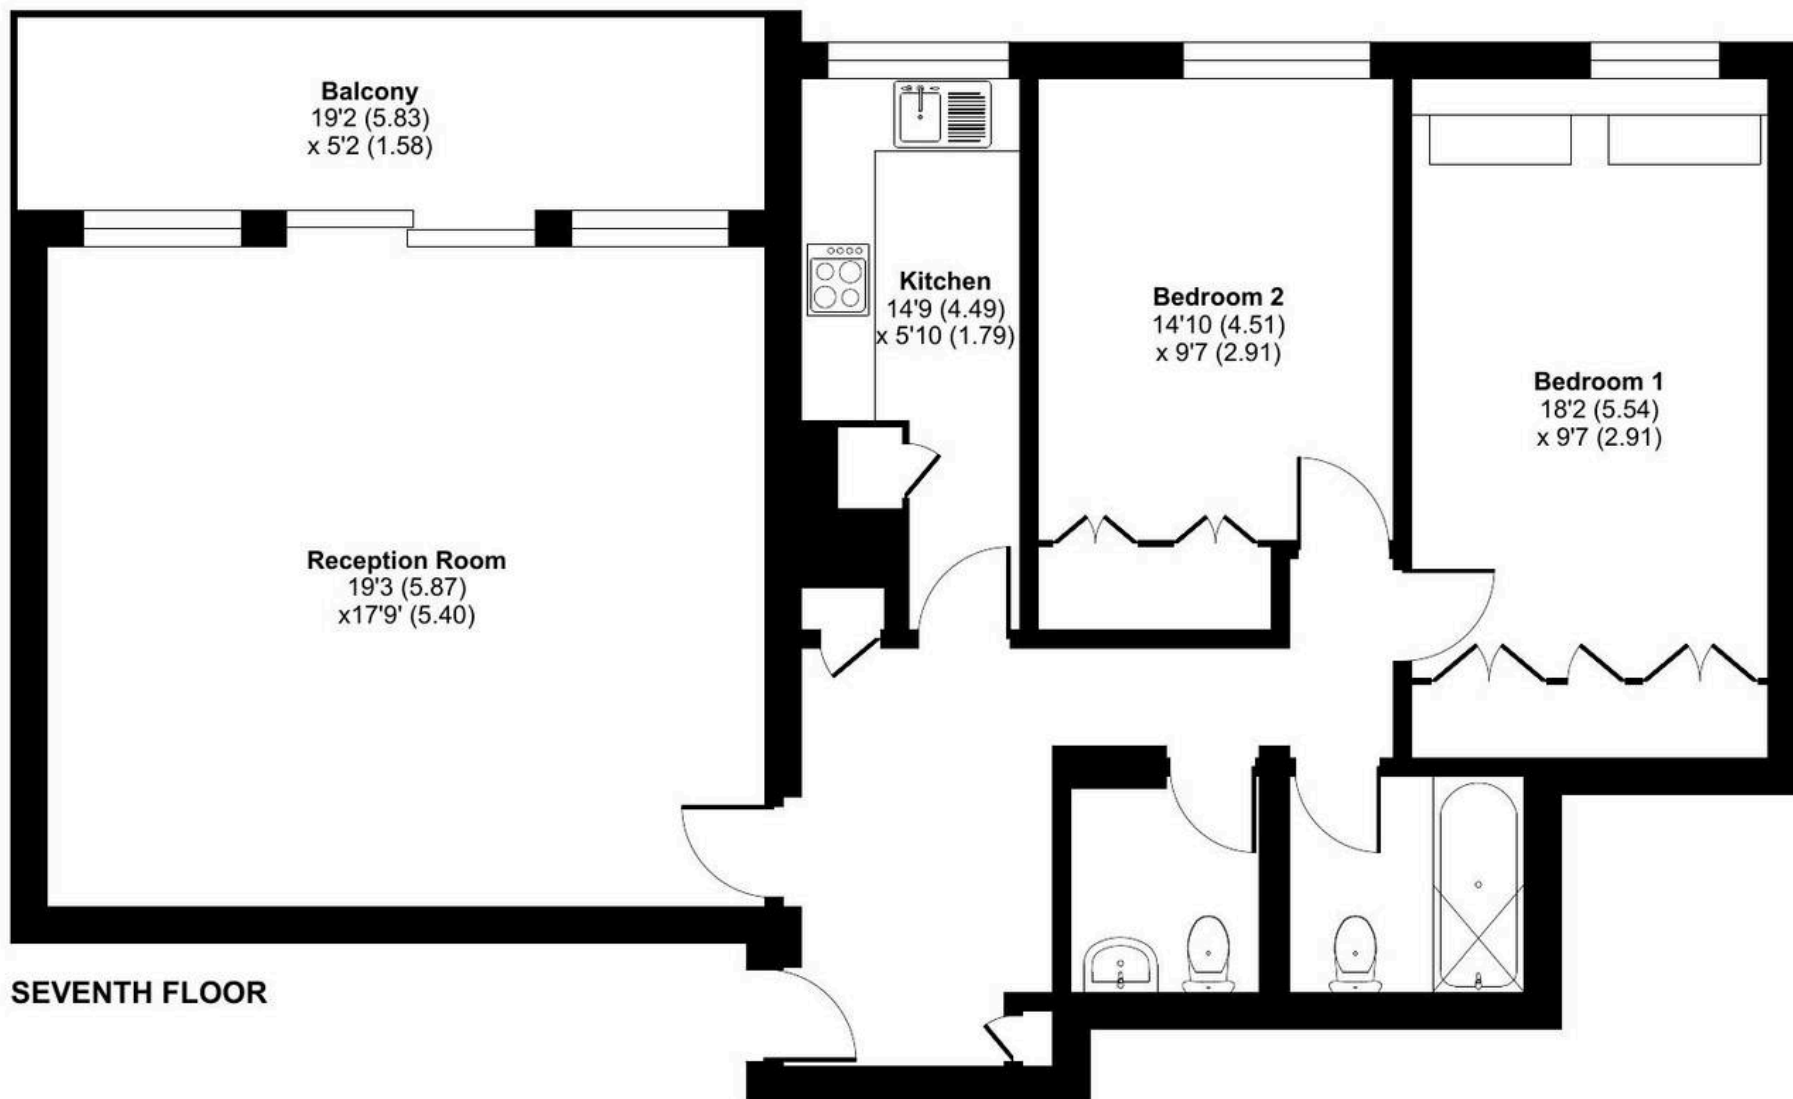



Bhoday Estates

26 Crescent Way, London - SW16 3AJ

020 3780 1111

hello@bhoday.co.uk

bhoday.co.uk/

