



11 Hadleigh Street, Kingsnorth
In Excess of £250,000

Skippers

11 Hadleigh Street

Kingsnorth, Ashford

Unique freehold coach house with 2 bedrooms, en-suite showerroom, modern kitchen, private balcony, car port, and close to schools & transport links

Council Tax band: B

Tenure: Freehold

- Freehold Coach house
- En suite to main bedroom
- Easy access to the Motorway
- Private balcony with space for outdoor seating
- Allocated carport parking
- Modern finish throughout
- Close to shops, schools and amenities



Entrance Hallway

Carpeted stairs to the first floor

Landing

Fitted carpets with double glazed french doors opening onto the Balcony, large double door storage cupboard and boiler cupboard

Lounge

Window to the front, radiators and fitted carpet

Kitchen

Modern fitted wall and base units, stainless steel sink and drainer, space and plumbing for fridge freezer, washing machine and dishwasher. Four ring gas hob, extractor hood and lighting above, low level electric oven.

Bedroom 1

Window to front, radiator and fitted carpet

En-suite


WC, hand basin, shower cubicle, mains power shower, extractor, frosted double glazed window to front.

Bedroom 2

Window to front, radiator and fitting carpet






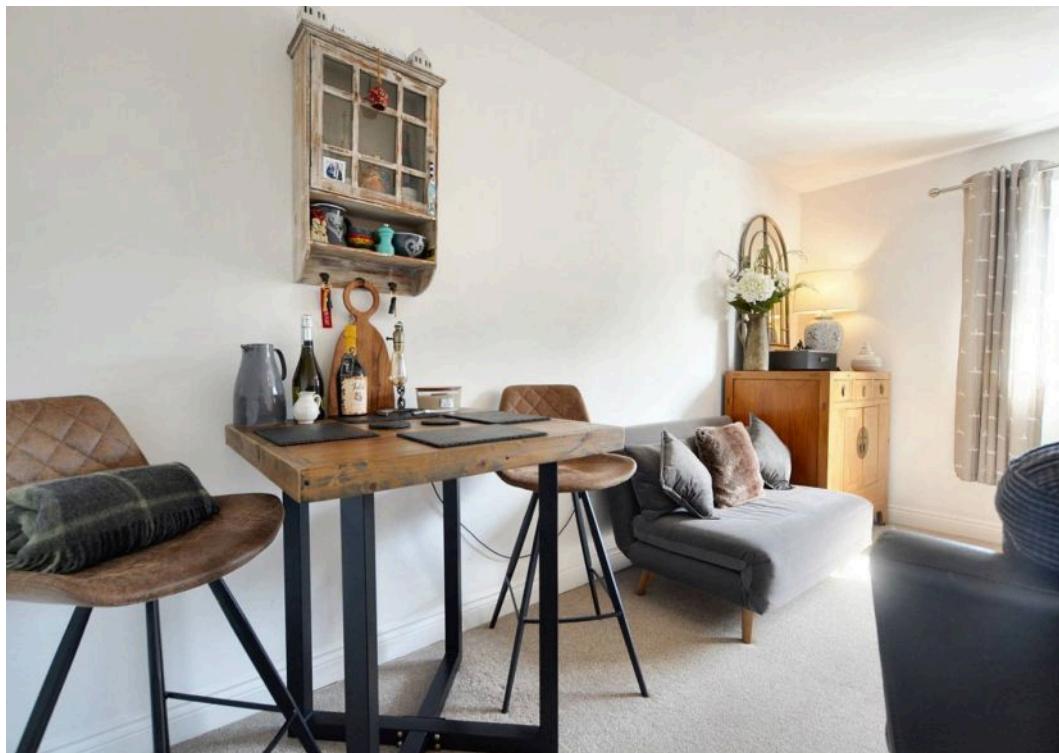


Approximate Gross Internal Area

75 sq ft - 812 sq m

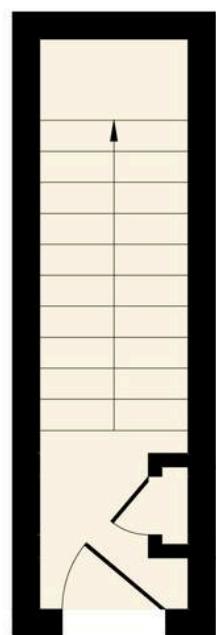

Ground Floor

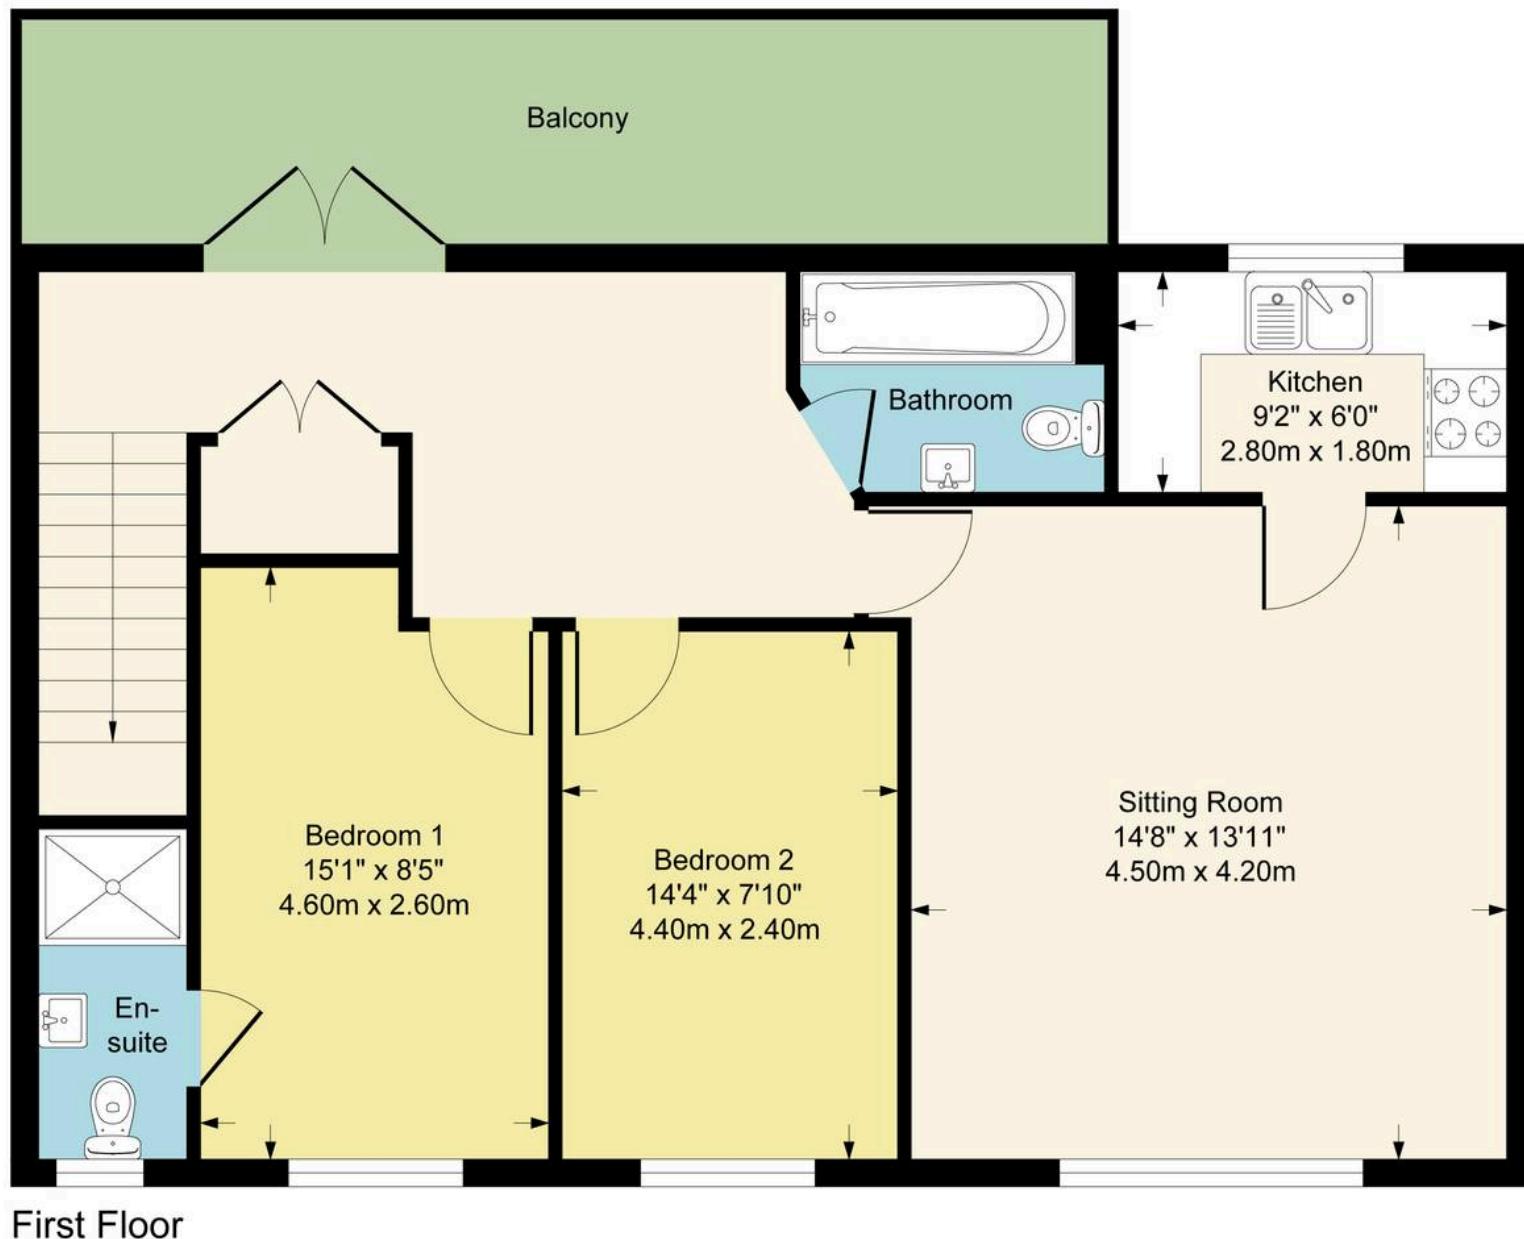

First Floor

Although every attempt has been made to ensure accuracy, all measurements are approximate.

This floorplan is for illustrative purposes only and not to scale.

Measured in accordance with RICS Standards.



Skippers Estate Agents – Ashford

5 Kings Parade High Street, Ashford – TN24 8TA

01233 632383

ashford@skippers-ea.co.uk

skippers-ea.co.uk

Skippers

