

Property ref: 85775

## Westcote Road, Reading, RG30 2GT

£1,250 PCM

**HASLAM'S**  
Lettings



A modern, first floor, one bedroom apartment located to the west of the town centre. The property is offered unfurnished and has an allocated parking space.

Reading Borough Council Tax Band D.

Water supply: Mains

Drainage info: Mains

Electricity supply: Mains

Gas supply: Mains

Broadband/Mobile Info: Connections available. For an indication of specific speeds and supply of Broadband and Mobile, we advise applicants go to the Ofcom website Broadband and Mobile Coverage Checker.

- Double bedroom
- Fully fitted kitchen with appliances
- Shower room
- Gas central heating; EPC Rating B
- Unfurnished; Allocated parking
- Managed by HASLAM'S

### Available 19/05/2026

\*Fees For Assured Shorthold Tenancies: when you rent a property from us you will be required to pay a sum equivalent to one weeks' rent for a holding deposit. Upon successful application, this amount will be off set against your first months' rent. You will also be required to pay a security deposit equivalent to 5 weeks' rent which will be held and protected in line with Deposit legislation. For more information about our fees please visit: [www.haslams.net](http://www.haslams.net)  
Fees for all other tenancies (Non Housing Act Tenancies / Company Lets): when you rent a property from us we will charge you a one-off fee per property. This charge is the equivalent of 15 days of the monthly rental charge (+VAT) with a minimum fee of £450 (inc.VAT) up to a maximum of £650 (inc.VAT). Other fees may apply depending on your circumstances.

**0118 960 1055**

**[lettings@haslams.net](mailto:lettings@haslams.net) [www.haslams.net](http://www.haslams.net)**

**Haslams Estate Agents Ltd, 159 Friar Street, Reading, Berkshire, RG1 1HE**






# Westcote Road, Reading, RG30

Approximate Area = 467 sq ft / 43.4 sq m

For identification only - Not to scale

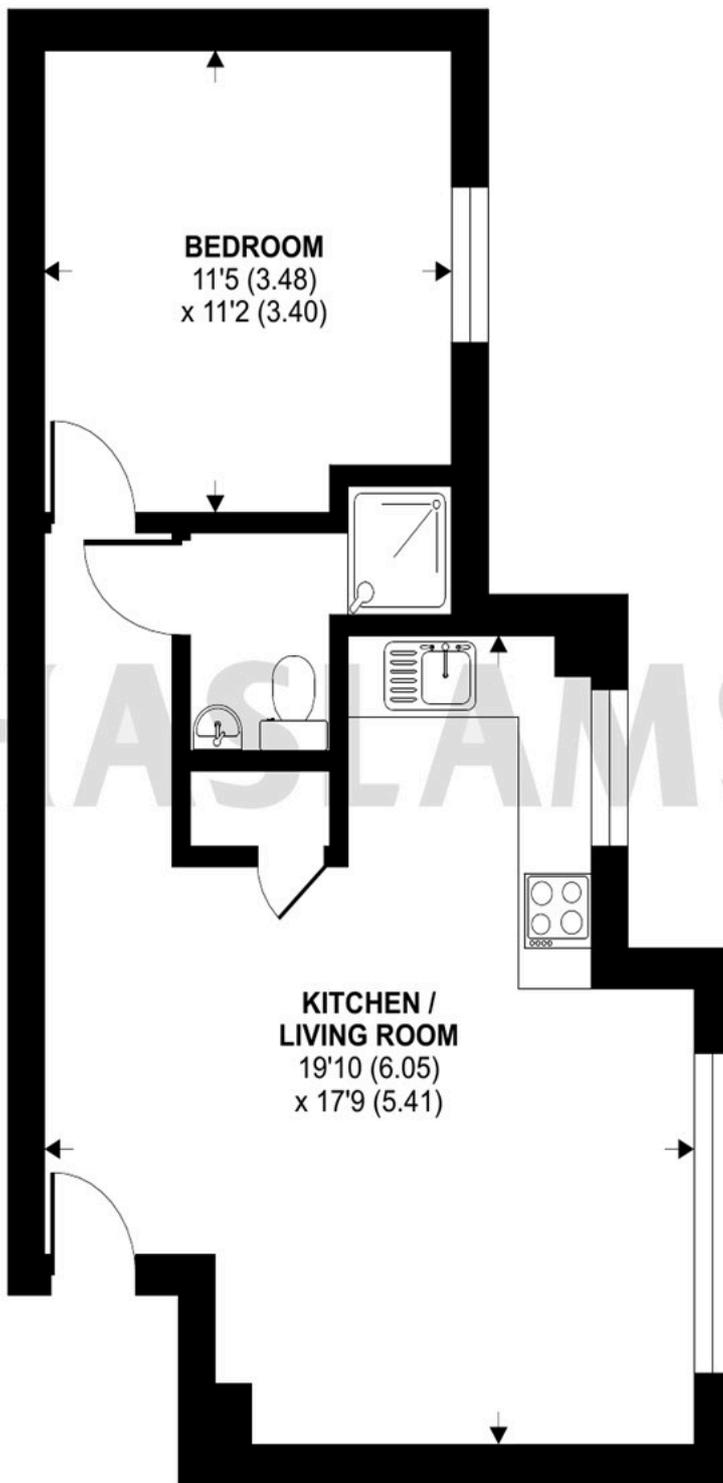

HASLAMSS

**FIRST FLOOR**



Floor plan produced in accordance with RICS Property Measurement 2nd Edition, Incorporating International Property Measurement Standards (IPMS2 Residential). © nchecon 2025. Produced for Haslamss. REF: 1309232