





Henry Road, London SW9

Henry Road, London, SW9

Approximate Area = 874 sq ft / 81.2 sq m

For identification only - Not to scale

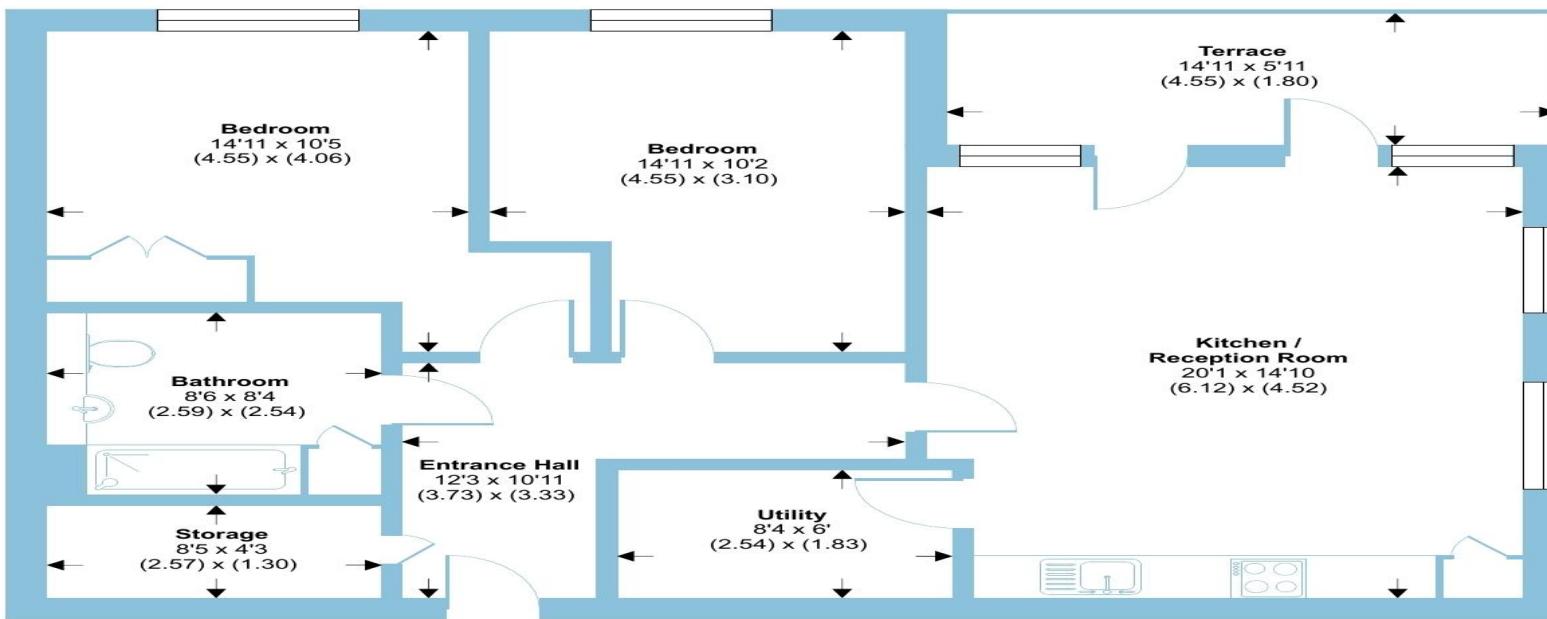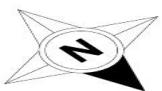

GROUND FLOOR



Floor plan produced in accordance with RICS Property Measurement 2nd Edition,
Incorporating International Property Measurement Standards (IPMS2 Residential). © nichecom 2025.
Produced for Barnard Marcus. REF: 1384689

 barnard marcus

welcome to

Henry Road, London

- Two Genuine Double Bedrooms
- Ground Floor
- Large Private Terrace
- Overlooking Myatts Park
- No Onward Chain

Tenure: Leasehold EPC Rating: C


Council Tax Band: D Service Charge: 3200.00

Ground Rent: Ask Agent

This is a Leasehold property with details as follows; Term of Lease 99 years from 16 Oct 2015.
Should you require further information please contact the branch. Please Note additional fees
could be incurred for items such as Leasehold packs.

offers in excess of

£500,000

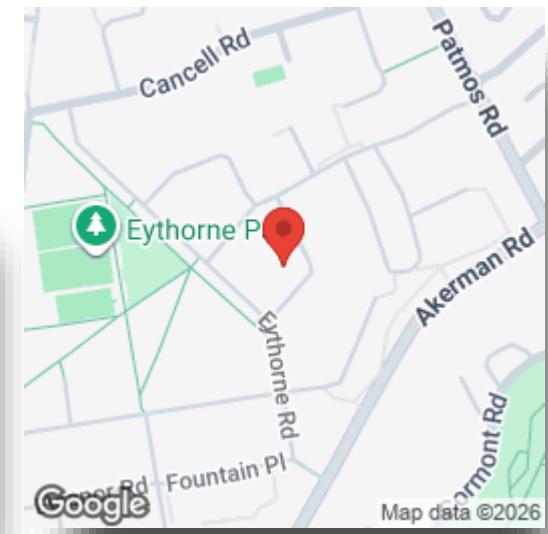

view this property online barnardmarcus.co.uk/Property/KGT111043

1. MONEY LAUNDERING REGULATIONS Intending purchasers will be asked to produce identification documentation at a later stage and we would ask for your co-operation in order that there is no delay in agreeing the sale. 2. These particulars do not constitute part or all of an offer or contract. 3. The measurements indicated are supplied for guidance only and as such must be considered incorrect. Potential buyers are advised to recheck measurements before committing to any expense. 4. We have not tested any apparatus, equipment, fixtures or services and it is in the buyers interest to check the working condition of any appliances. 5. Where an EPC, or a Home Report (Scotland only) is held for this property, it is available for inspection at the branch by appointment. If you require a printed version of a Home Report, you will need to pay a reasonable production charge reflecting printing and other costs. 6. We are not able to offer an opinion either written or verbal on the content of these reports and this must be obtained from your legal representative. 7. Whilst we take care in preparing these reports, a buyer should ensure that his/her legal representative confirms as soon as possible all matters relating to title including the extent and boundaries of the property and other important matters before exchange of contracts.



Property Ref:
KGT111043 - 0005

 barnard marcus



020 7735 0922



Kennington@barnardmarcus.co.uk



315 Kennington Road, Kennington, LONDON,
SE11 4QE



barnardmarcus.co.uk