



20 Sherbourne Road, Hove
£325,000

**MANSELL
McTAGGART**
Trusted since 1947


20 Sherbourne Road

Hove, Hove


Council Tax band: C

Tenure: Freehold

- Two Bedroom Semi-Detached Bungalow With Front And Rear Garden
- Sold With No Onwards Chain
- Property Is In Need Of Full Renovation
- Good Bus Links Into Brighton & Hove
- Lots Of Potential & Perfect For First Time Buyers
- Exclusive To Mansell McTaggart

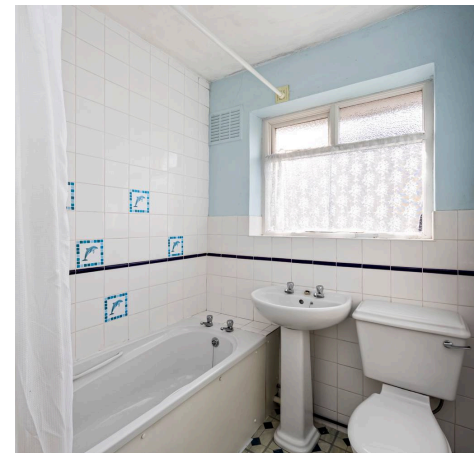

Approximate Gross Internal Area = 58.58 sq m / 630.54 sq ft

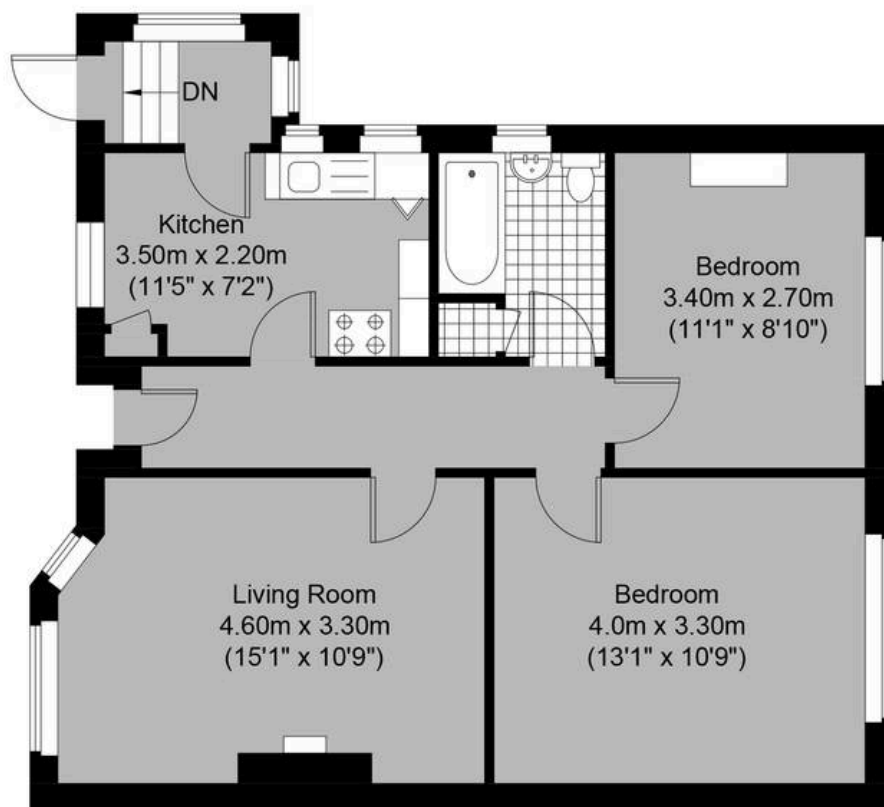

**MANSELL
McTAGGART**
— Trusted since 1947 —


Sherbourne Road



First Floor
Approximate Floor Area
630.54 sq ft (58.58 sq m)

Illustration for identification purposes only, measurements are approximate, not to scale.

© Mansell McTaggart

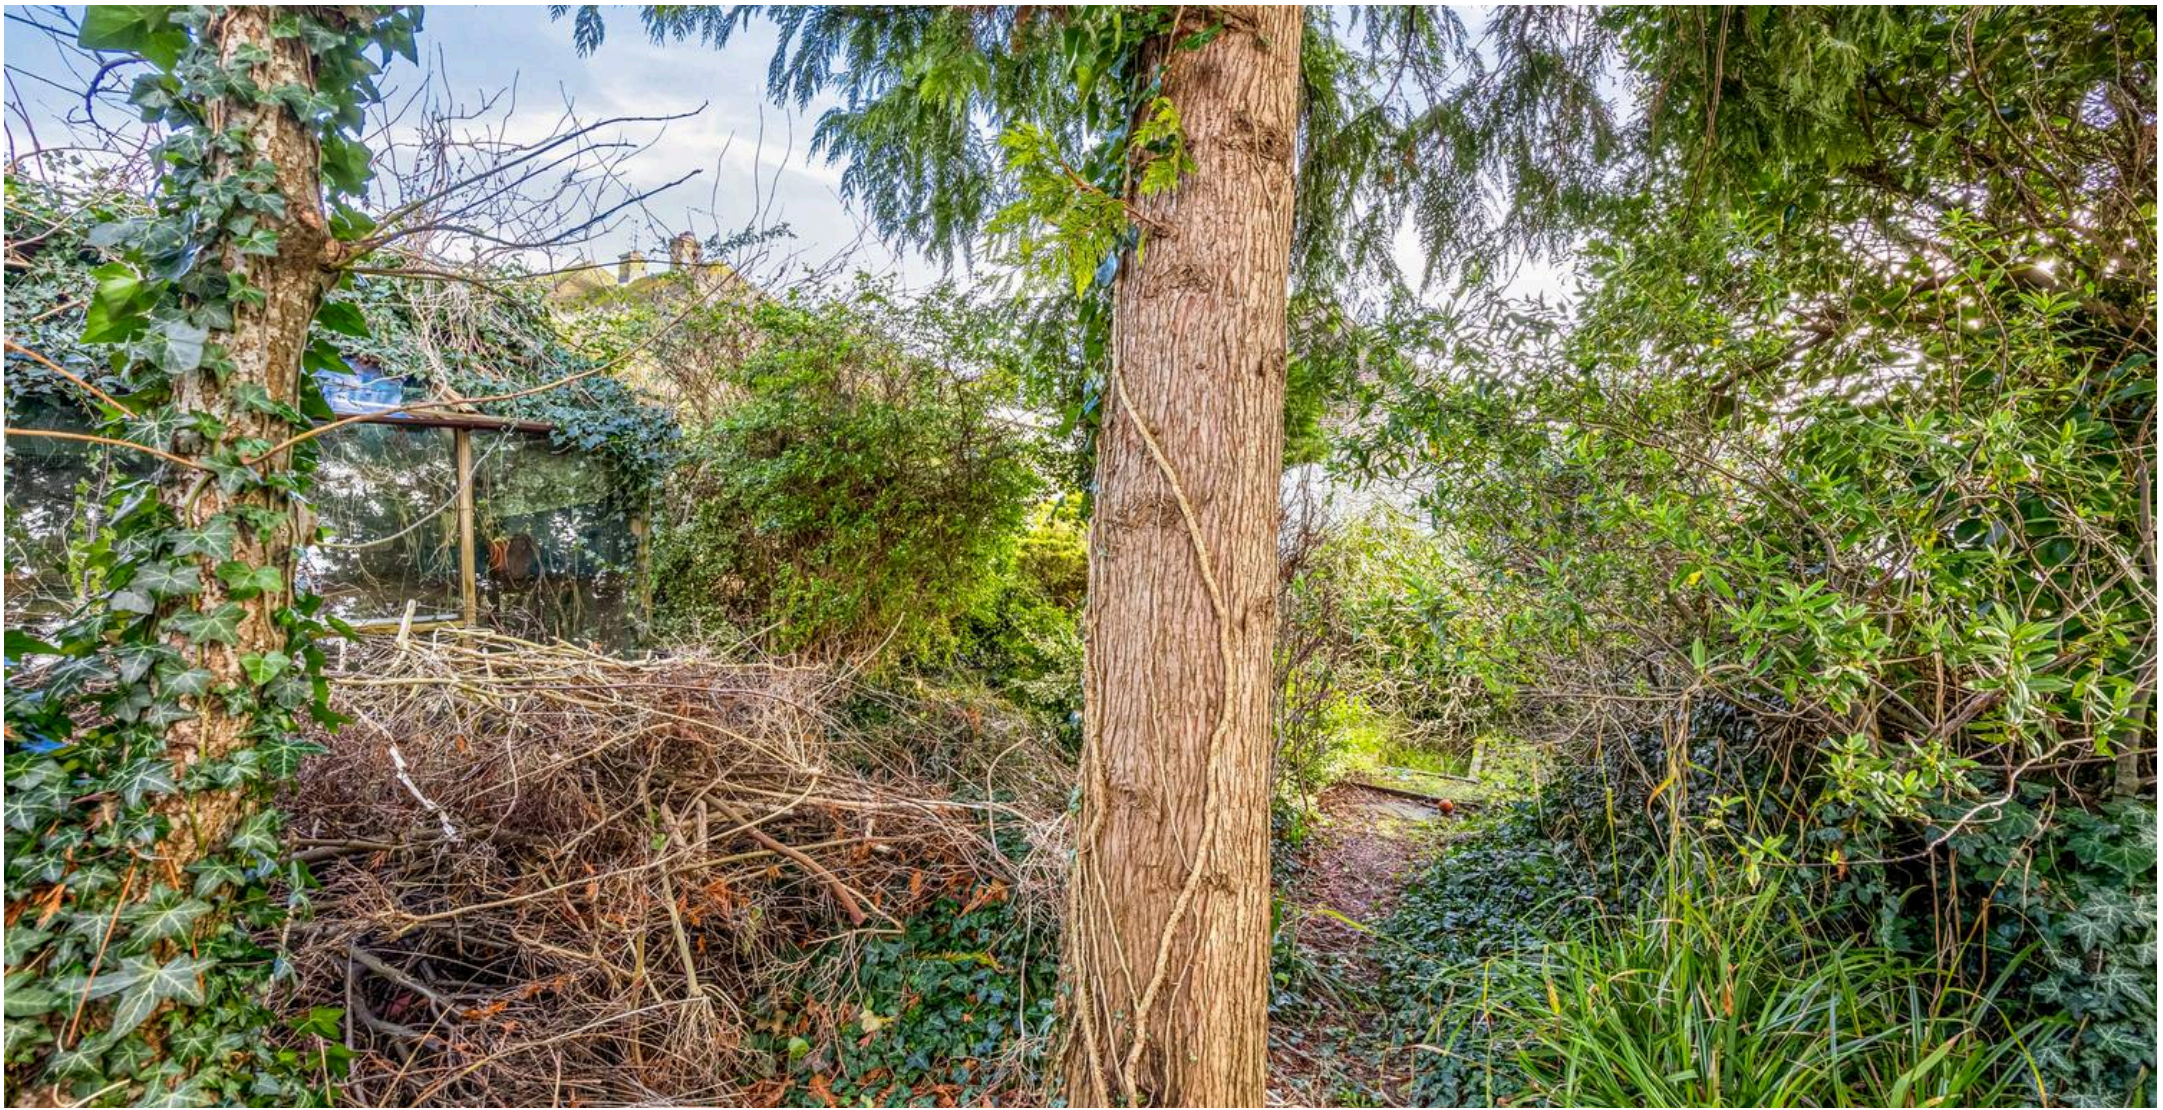

Mansell McTaggart Hove

170 Church Road, Hove – BN3 2DJ

01273 044929

hove@mansellmctaggart.co.uk

www.mansellmctaggart.co.uk/branch/hove/

