



📍 2 Festival Close, Devizes, SN10 5AU

🏠 £160,000

A 2-bedroom maisonette in a well-established residential area. Offered to the market with an allocated parking space and no onward chain.

- 2-bedroom maisonette
- 1 allocated parking space
- Well-established residential area
- Ideal purchase for first time buyers and investors
- Reverse freehold so no service charge/ground rent
- No onward chain

🏠 Leasehold - Share of Freehold

🏠 EPC Rating C



A spacious two bedroom first floor maisonette, situated within a quiet residential cul-de-sac in Devizes. The property offers well-balanced accommodation, ideally suited to first time buyers, investors or those looking to downsize, and benefits from its own private entrance and allocated parking.

The accommodation is accessed via a private entrance with stairs rising to the first floor. The layout is practical and well proportioned, centred around a bright and airy reception room providing ample space for both living and dining. The kitchen is well arranged, fitted with a range of cupboard and worktop space along with room for appliances.

The property offers two bedrooms, both of comfortable proportions. The second bedroom provides flexibility for a variety of uses, including a home office or guest room. These are served by a family bathroom.

Externally, the property benefits from an allocated parking space. Festival Close is a well-positioned cul-de-sac, within easy reach of Devizes town centre and its amenities, offering a convenient and low maintenance home.

Situation

The property enjoys a convenient location set within walking distance of both the town and local schools. The historic market town of Devizes has much to offer with a wide range of facilities including a variety of shops, a leisure centre, schools for all ages, a cinema (currently under refurbishment), theatre, museum and thriving weekly market. The centres of Salisbury, Swindon, Bath, Chippenham and Marlborough are all within a thirty mile radius.

Property information

Tenure: Reverse freehold

We are advised all mains services are connected.

Council tax band: B


EPC rating: C



Festival Close, Devizes, SN10

Approximate Area = 604 sq ft / 56.1 sq m

For identification only - Not to scale

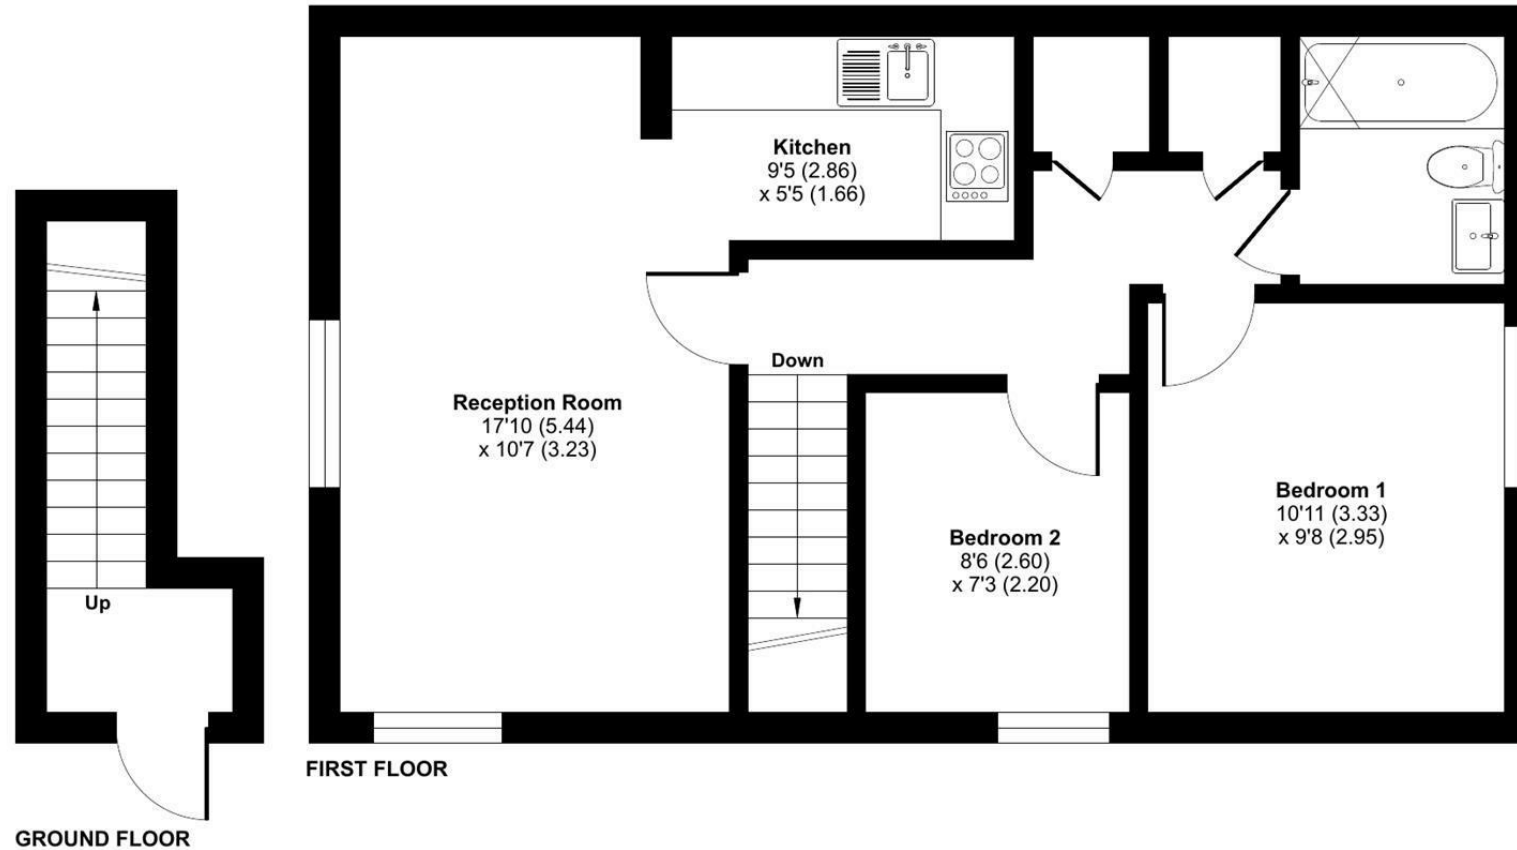

Floor plan produced in accordance with RICS Property Measurement 2nd Edition, Incorporating International Property Measurement Standards (IPMS2 Residential). © nichecom 2025. Produced for Strakers. REF: 1298673

Disclaimer These particulars, whilst believed to be accurate are set out as a general outline only for guidance and do not constitute any part of an offer or contract. Intending purchasers should not rely on them as statements of representation of fact, but must satisfy themselves by inspection or otherwise as to their accuracy. No person in this firm's employment has the authority to make or give any representation or warranty in respect of the property. All measurements and distances are approximate only. Your home is at risk if you do not keep up repayments on a mortgage or other loan secured on it.