

A two-story stone cottage with a light-colored stone facade and white-framed windows. A black iron fence runs along the front of the property. A satellite dish is mounted on the roof. The house is surrounded by greenery, including trees and bushes. The sky is blue with scattered white clouds.

Symonds
& Sampson

Mouse Cottage

Blind Lane, Bower Hinton, Martock, Somerset

Mouse Cottage

Blind Lane
Bower Hinton
Martock
Somerset TA12 6LR



- Immaculate Throughout
 - Stable & Parking
 - Private Gardens
 - Much Character
 - Rare Opportunity
 - Stunning Kitchen
 - Viewing Advised

Guide Price **£565,000**

Freehold

Yeovil Sales
01935 423526
yeovil@symondsandsampson.co.uk



THE DWELLING

An extremely well presented character cottage offering features including exposed beams, hamstone window sills, attractive timber doors, extensive floor tiling on the ground floor, whilst also offering modern features such as gas central heating and double glazing.

The property is immaculate throughout, and an internal viewing is essential to appreciate the accommodation this property provides.

ACCOMMODATION

A timber door leads to the reception hall/study, having floor tiling, a door to the sitting room and French-glazed doors to the dining room. This is a good-sized room with an outlook to the side, which in turn leads to an inner hallway, a door to the rear and a cloakroom with a white suite.

The kitchen breakfast room is very much "The heart of the home", fitted with a comprehensive range of timber worktops with pale grey timber doors and two windows to the rear. Fitted Neff appliances including a triple stainless steel oven and microwave, five-ring hob, SMEG dishwasher, a one-and-a-half bowl Belfast sink with mixer tap, a peninsula unit with breakfast bar and a comprehensive range of base units with drawers and cupboards under.

The sitting room has two windows to the front, having an attractive exposed stone fireplace with a wood burner. Please be aware that we have been advised by our client that whilst this is working, it has not been used or swept for some time.

Finally, on the ground floor is a fantastic conservatory of timber sealed double glazed construction, having both French doors and a single door to the rear.

On the first floor is a good-sized landing with a hatch to the roof space, a double bedroom having an en suite fully tiled shower room with a white suite. There are three further double bedrooms and a very good-sized family bathroom, again with a white suite, having a free-standing bath and a shower cubicle.





OUTSIDE

To the front of the house is a small area of garden, whilst to the rear the garden is laid to lawn, having a patio, stocked borders, a woodstore, being enclosed by lap panel fencing and having a gate to the rear.

At the rear is parking for one vehicle and a detached garage.

Please note that although Mouse Cottage owns the gravelled

driveway to the side leading to the parking space, the property to the rear of Mouse Cottage has access to their property.

SITUATION

Bower Hinton is a popular small village, largely constructed of hamstone character properties. It is adjacent to the larger village of Martock, which has a good range of shopping and leisure facilities and a primary school. Bower Hinton has a public house and hotel all within close walking distance of the property. There is

easy access to the A303, one of the main routes to the West coming off the M3 from London. Yeovil is 6 miles away, whilst the County Town of Taunton is within 20 miles. There are mainline railway stations at Crewkerne and Yeovil for Waterloo in London, and another Yeovil station for Bath and Bristol.

DIRECTIONS

What 3 words: ///defensive.animated.indulgent



SERVICES

Mains water, gas, electricity and drainage. Gas-fired central heating.

Broadband - Ultrafast broadband is available.

Mobile signal/coverage - Available both indoors and outside
(Information from Ofcom <https://www.ofcom.org.uk>)

MATERIAL INFORMATION

Council Tax Band: E

Flood Risk: Very Low

The property is within a conservation area.

Blind Lane, Bower Hinton, Martock



Approximate Area = 1985 sq ft / 184.4 sq m

Limited Use Area(s) = 45 sq ft / 4.2 sq m

Garage = 214 sq ft / 19.8 sq m

Total = 2244 sq ft / 208.5 sq m

For identification only - Not to scale

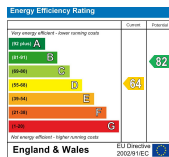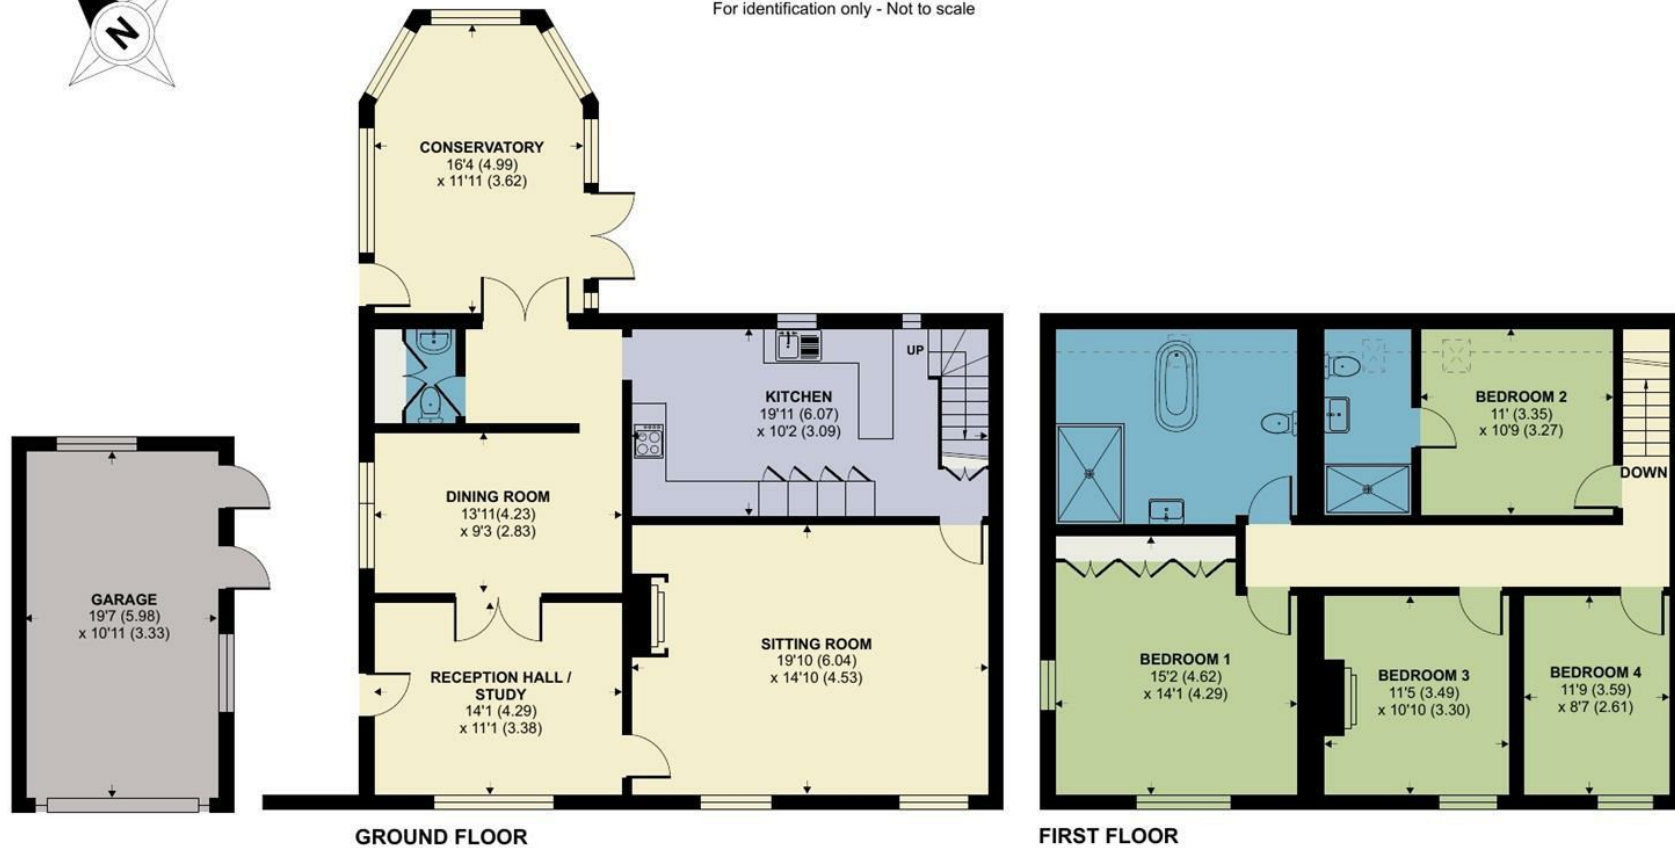

Floor plan produced in accordance with RICS Property Measurement 2nd Edition, Incorporating International Property Measurement Standards (IPMS2 Residential). © nichecom 2025. Produced for Symonds & Sampson. REF: 1317659



YEO/JS/04.07.2025



01935 423526

yeovil@symondssandsampson.co.uk
Symonds & Sampson LLP
2, Court Ash,
Yeovil, Somerset BA20 1HG



Important Notice: Symonds & Sampson LLP and their Clients give notice that: 1. They have no authority to make or give any representations or warranties in relation to the property. These particulars do not form part of any offer or contract and must not be relied upon as statements or representations of fact. 2. Any areas, measurements or distances are approximate. The text, photographs and plans are for guidance only and are not necessarily comprehensive. It should not be assumed that the properties have all necessary planning, building regulation or other consents and Symonds and Sampson LLP have not tested any services, equipment or facilities. 3. We have not made any investigation into the existence or otherwise of any issues concerning pollution of the land, air or water contamination and the purchaser is responsible for making his/her own enquiries in this regard. 4. The property is sold subject to and with the benefit of all existing wayleaves, easements and rights of way whether public or private, specifically mentioned or not. The vendors shall not be required to define any such rights, privileges or advantages.

SALES | LETTINGS | AUCTIONS | FARMS & LAND | COMMERCIAL | NEW HOMES | PLANNING & DEVELOPMENT