



The Rowans, Holme On Spalding Moor, YO43 4EQ

• No Onward Chain • A deceptively spacious & versatile family home • Living room with an impressive fireplace • Formal dining room • Kitchen with a range of appliances & a separate utility room • Five bedrooms, two with en-suite shower rooms • Family bathroom • Fully enclosed rear garden • Integrated garage & drive • EPC = D

Guide Price £429,950

Holme-on-Spalding-Moor is a popular and well connected village set within attractive East Yorkshire countryside. It offers a wide range of everyday amenities including local shops, cafés, pubs, a primary school, medical facilities and sports clubs, making it a lively and practical place to live. The surrounding area provides plenty of opportunities for walking and outdoor recreation, while excellent road links to York, Beverley, Hull and the M62 ensure convenient access for commuters and families.

This attractive five bedroom family home is offered to the market with No Onward Chain and presents generous and versatile accommodation approaching 2,000 sqft. Upon entering you will see stairs on the left rising to the first floor and doors off to all sides. The living room is on the right hand side and features a charming brick fireplace, while dual aspect windows allow natural light to flood the room. The dining room provides space for a good size table and chairs, while a door at the rear opens to the garden.

The kitchen/breakfast room sits to the rear of the property, offering generous worktop areas, a range of modern wood-fronted cabinets, a gas hob with stainless-steel extractor over and an integrated double oven. The breakfast area provides room for informal dining, currently arranged with a table and comfortable wicker-style chairs, making it an ideal spot for everyday meals. A door from the kitchen leads directly to a separate utility room with a second door giving access to the integrated garage. In addition, there is a useful pantry, ensuring excellent additional storage and workspace. A ground floor w/c completes the ground floor accommodation

The first floor offers five bedrooms, making the home exceptionally flexible for growing families, home working or guest use. The main bedroom benefits from fitted wardrobes and a en-suite, while a second large bedroom also enjoys its own en-suite. The remaining three bedrooms are served by the family bathroom, which includes both a bath and separate shower.

Externally there is a driveway with space for two cars and an integrated garage. The rear garden is mainly laid to lawn and fully enclosed, perfect if you have young children or pets. In addition, there is a patio and an array of mature shrubs.







A SPACIOUS & VERSATILE FAMILY HOME WITH NO ONWARD CHAIN



R M English Ltd, 2 Railway Street, Pocklington, YO42 2QZ Tel: 01759 303202

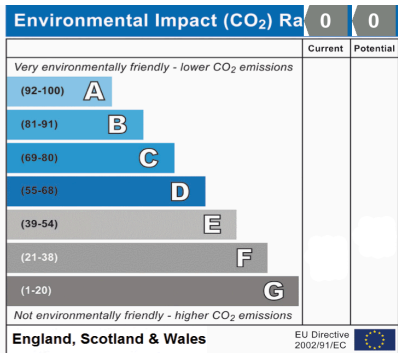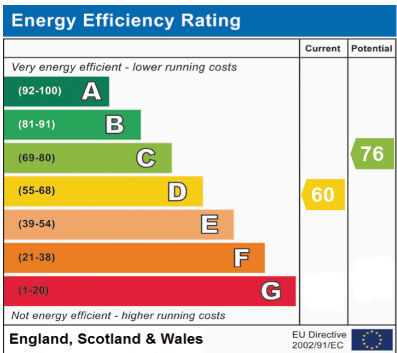

Address: The Rowans, Holme On Spalding Moor, York, YO43 4EQ
Reference: 1959

Viewing strictly by appointment

Tenure Freehold

Council Tax Band F

Local Authority East Riding of Yorkshire Council

Services All mains services



rmenglish.co.uk



Offices in **York, Pocklington and Market Weighton**

R M English Ltd, 2 Railway Street, Pocklington, YO42 2QZ Tel: 01759 303202

Approx. Gross Internal Floor Area 1727 sq. ft / 160.45 sq. m
Garage 269 sq. ft / 24.99 sq. m
Total 1996 sq. ft / 185.44 sq. m

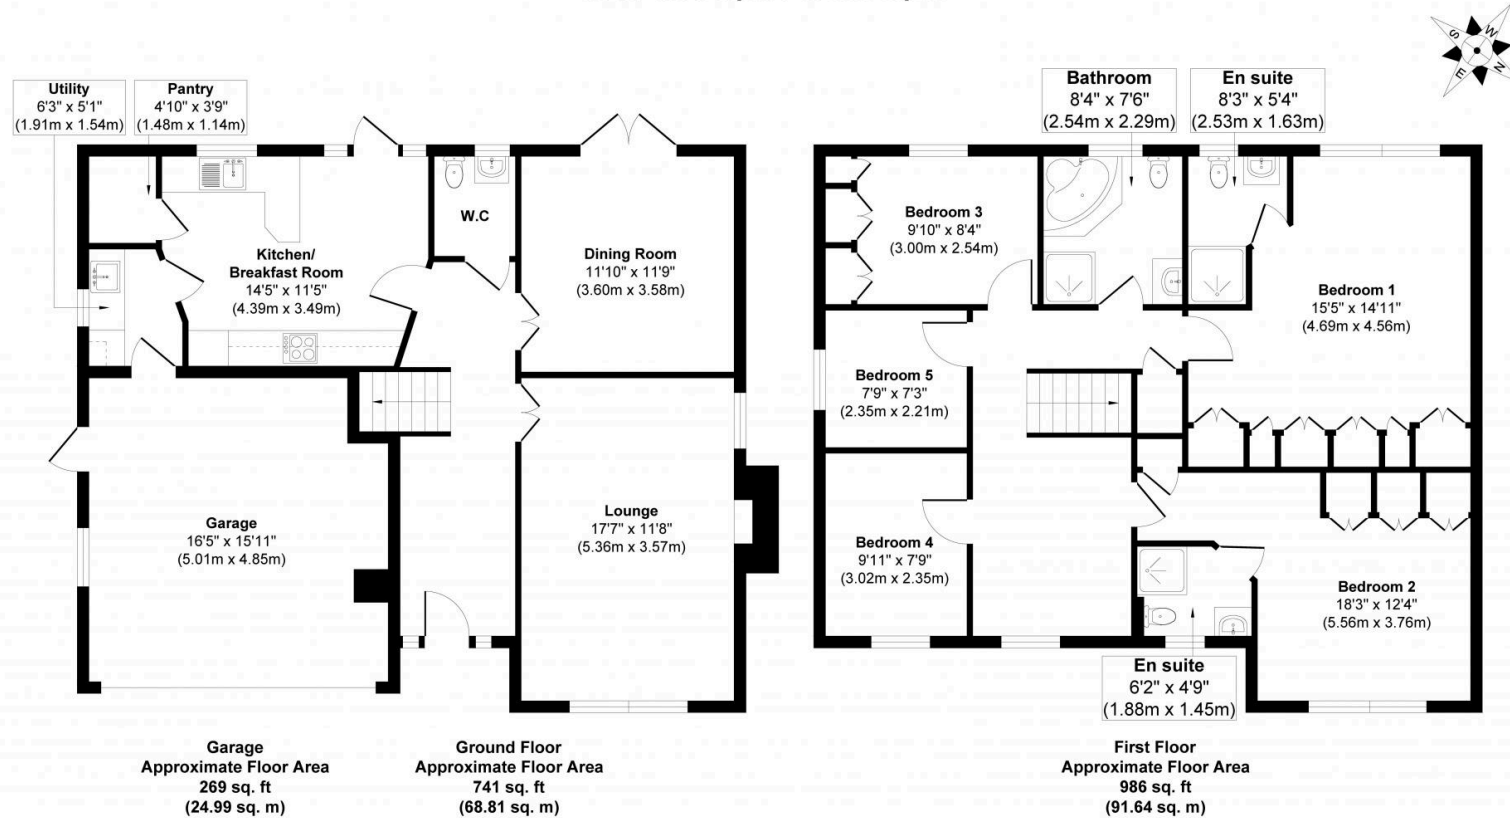


Illustration for identification purposes only, measurements approximate, not to scale.
 Copyrighted and Produced by MS Property Marketing.

Disclaimer

R M English, their clients and any joint agents give notice that: 1: They are not authorised to make or give any representations or warranties in relation to the property either here or elsewhere, either on their own behalf or on behalf of their client or otherwise. They assume no responsibility for any statement that may be made in these particulars. These particulars do not form part of any offer or contract and must not be relied upon as statements or representations of fact. 2: Any areas, measurements or distances are approximate. The text, photographs and plans are for guidance only and are not necessarily comprehensive. It should not be assumed that the property has all necessary planning, building regulations or other consents and R M English have not tested any services, equipment or facilities. Purchasers must satisfy themselves by inspection or otherwise.