



Cadogan Place, London SW1X

ASHDOWN MARKS
PROPERTY CONSULTANTS

Cadogan Place

London, SW1X 9SA

Cadogan Place lies right on the border of Knightsbridge and Belgravia so close to some of the finest culinary delights and shopping facilities in the world. Perfect as a pied a terre, it has a lift and is offered on a long lease of 109 years


Much of the original character has been retained and enhanced by modern fixtures and fittings carefully chosen by an interior designer. The contents may also be available making it ready to occupy immediately.

- Double Bedroom
- Shower Room
- Reception Room
- Separate Kitchen
- Refurbished to a High Specification
- Access to communal gardens by separate arrangement
- Balcony
- Council Tax: Band F (RBK&C)
- EPC: Rating D

Lease: Expires December 2134 therefore 109 years remaining.

Service Charge: Approx £7,848 p.a

Guide Price £1,195,000

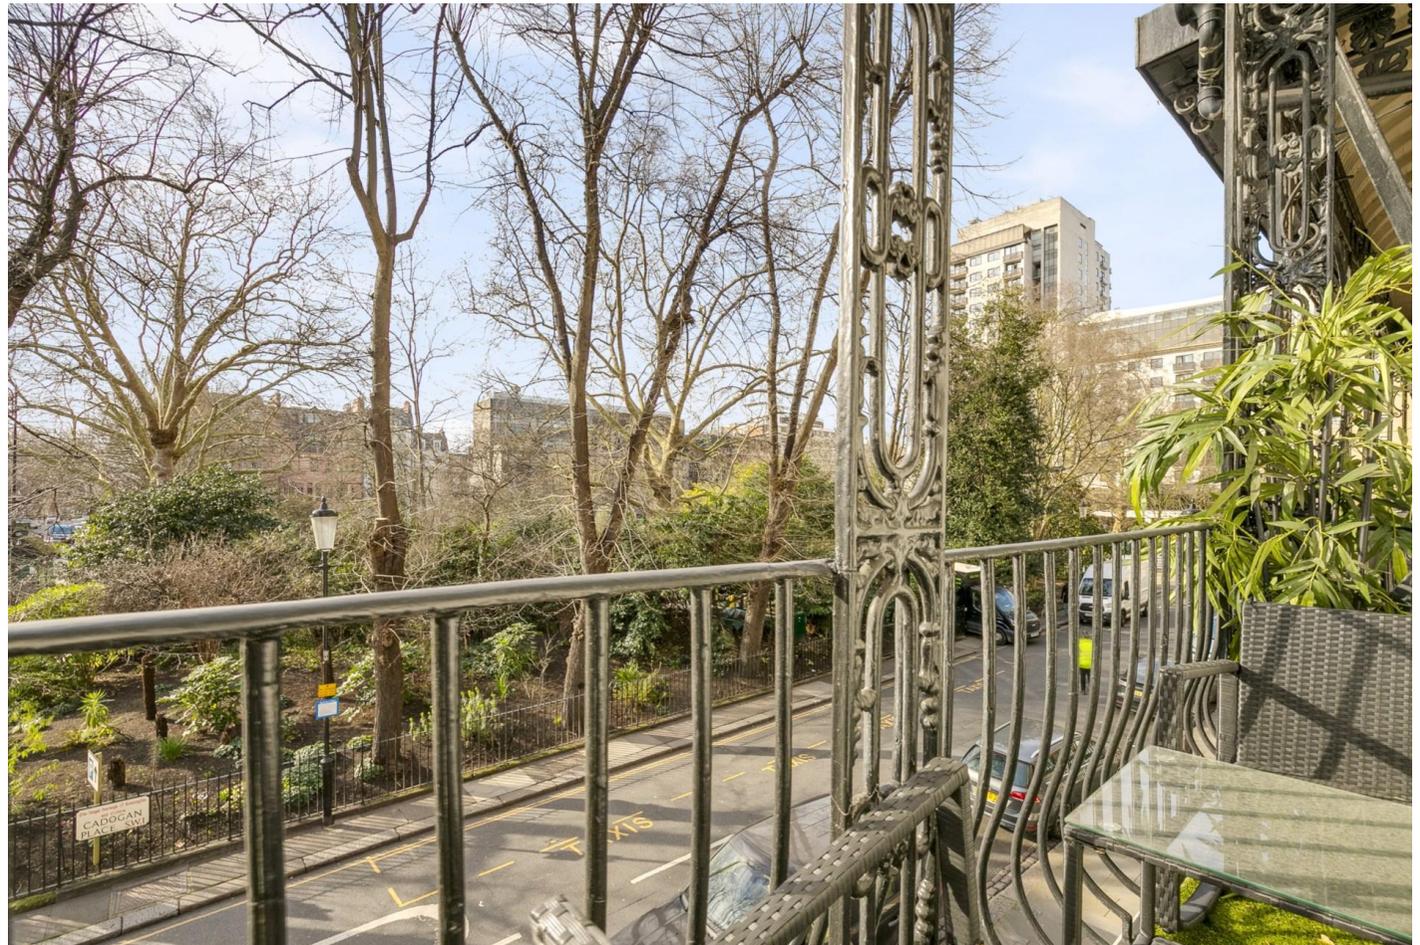





Cadogan Place, SW7

Approximate gross internal area

45.98 sq m / 495 sq ft

Key :
CH - Ceiling Height

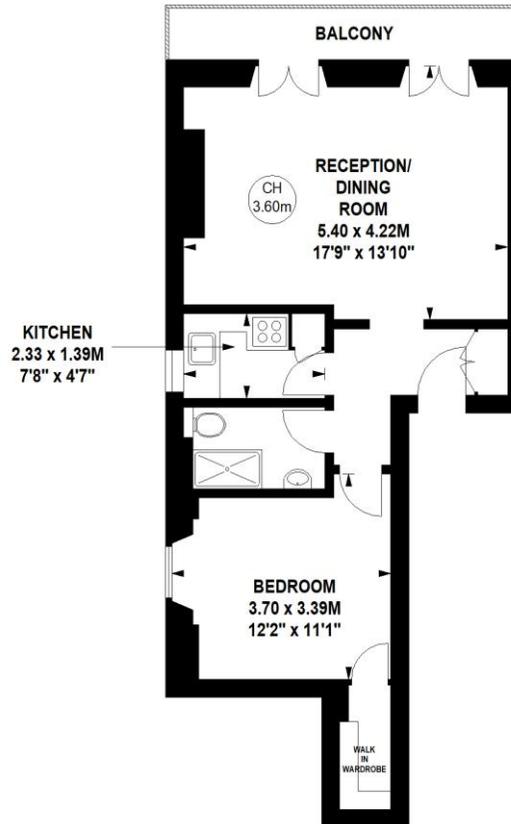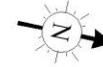

First Floor

Although every attempt has been made to ensure accuracy, all measurements are approximate.
This floorplan is for illustrative purposes only and not to scale.
Measured in accordance with RICS standards.

Important notice: Ashdown Marks, their clients and any joint agents give notice that: 1: They are not authorised to make or give any representations or warranties in relation to the property either here or elsewhere, either on their own behalf or on behalf of their client or otherwise. They assume no responsibility for any statement that may be made in these particulars. These particulars do not form part of any offer or contract and must not be relied upon as statements or representations of fact. 2: Any areas, measurements or distances are approximate. The text, photographs and plans are for guidance only and are not necessarily comprehensive. It should not be assumed that the property has all necessary planning, building regulation or other consents and Ashdown Marks have not tested any services, equipment or facilities. Purchasers must satisfy themselves by inspection or otherwise.

9 Milner Street, London, SW3 2QB

Tel: 020 7589 3353

www.ashdownmarks.co.uk

ASHDOWN MARKS
PROPERTY CONSULTANTS