





Accommodation

A lovely two-bedroom detached bungalow, situated on a good size plot and located in a sought-after area on the western side of the city.

The bungalow is situated in one of Ripon's highly desirable residential areas, and the property could not be better placed for Ripon's secondary schools, with both the Outwood Academy and the highly regarded Ripon Grammar School just a short walk away. Shops and amenities are available close by, whilst the property is also ideally placed for countryside walks.

Entering the property, there is a good size living room with versatile study area, a spacious main bedroom with a dressing area, further double bedroom, a mostly tiled bathroom fitted with a white suite, including freestanding bath and separate walk-in shower with a glazed screen. There is also a generous size kitchen/diner/family room and a sun room/conservatory, which does require some updating. The kitchen is fitted with a range of modern units and appliances, with access to the side of the property and sunroom at the rear. The dining area has large windows giving a light and airy feel throughout.


Externally, the property benefits from generous front and rear gardens and a large driveway, providing parking for multiple cars. Gated access leads to the driveway and front garden, which is mostly laid to lawn with well-stocked borders. A paved area leads to the front porch, ideal for outdoor seating. To the side of the property is a patio area with shed for storage. The rear garden is fully enclosed with fenced and walled boundaries, and is partially gravelled and paved, plus an additional outbuilding for storage. While in need of some landscaping, it offers excellent potential to create an attractive outdoor living space.

Neutrally decorated throughout and situated in a prime location, an early viewing is advised for this chain free home.






Floorplan

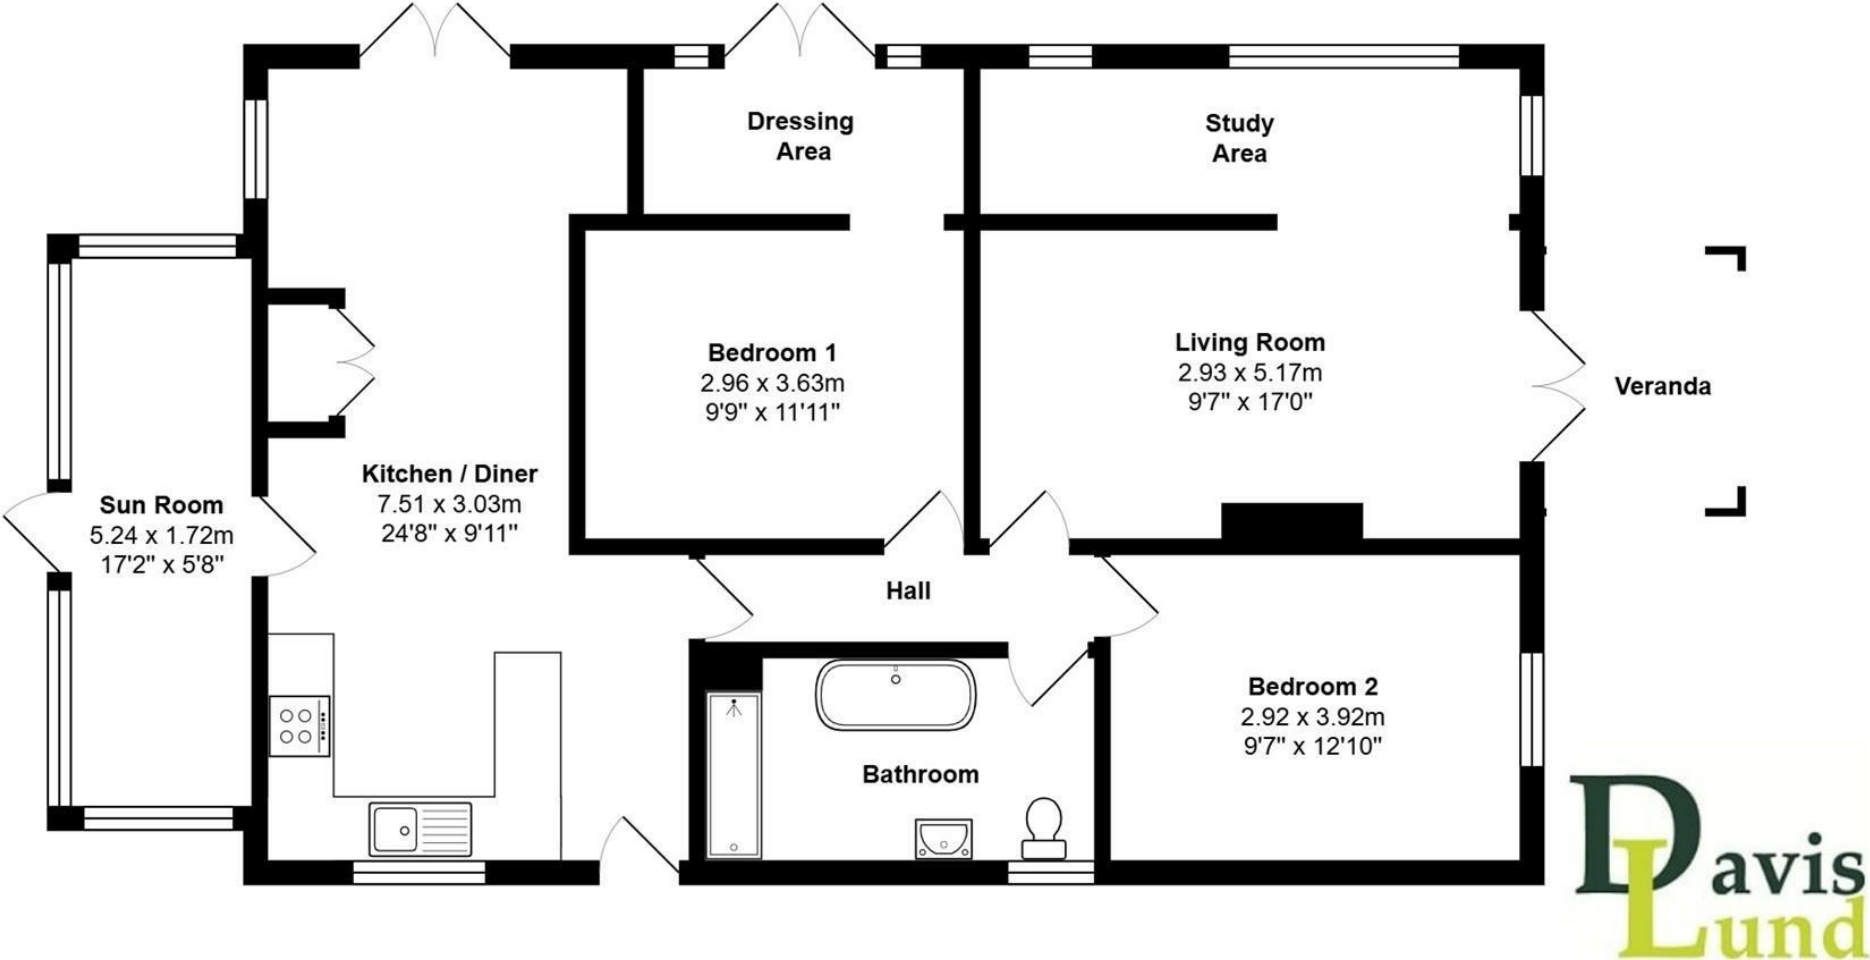



EPC

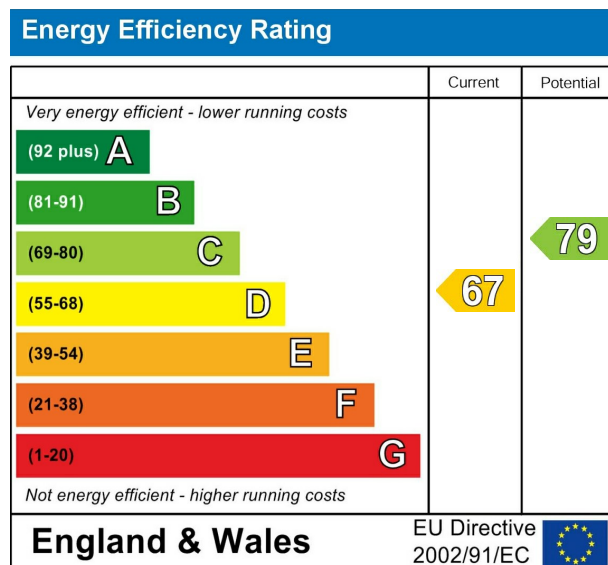

VIEWING BY APPOINTMENT ONLY - 01765 602233 - sales@davislund.co.uk - www.davislund.co.uk

MONEY LAUNDERING REGULATIONS 2003 - Intending purchasers will be asked to produce identification and proof of financial status when an offer is received. We would ask for your co-operation in order that there will be no delay in agreeing the sale.

Davis & Lund Ltd trading as Davis & Lund, registered office: 5a Kirkgate, Ripon, HG4 1PA. Registered in England No 10034416. Registered for VAT No 243 2008 51

Davis & Lund Ltd have prepared these property details on the seller's behalf. Davis & Lund Ltd have taken reasonable steps to check the content, but no information should be taken as a statement of fact. All measurements are approximate and should be taken as a guide, potential purchasers should satisfy themselves as to the accuracy. Floorplans are produced as a guide and they are not to scale. All fixtures and fittings are not included in the sale, unless stated. Heating systems, electrics, services and appliances have not been tested and no warranty is given to their working order

