



**Thickets, Burchetts Green Lane, Burchetts Green, Maidenhead SL6 3QW**

**welcome to**

**Thickets, Burchetts Green Lane, Burchetts Green, Maidenhead**

An attractive four bedroom, two bathroom detached family home, constructed in characterful old stock brick and set within a sought-after and popular semi-rural location. The property has been vastly updated and improved by the current owners and has no onward chain.




# Burchetts Green Lane, Burchetts Green, Maidenhead, SL6

Approximate Area = 1651 sq ft / 153.3 sq m

Garage = 77 sq ft / 7.1 sq m

Total = 1728 sq ft / 160.4 sq m

For identification only - Not to scale

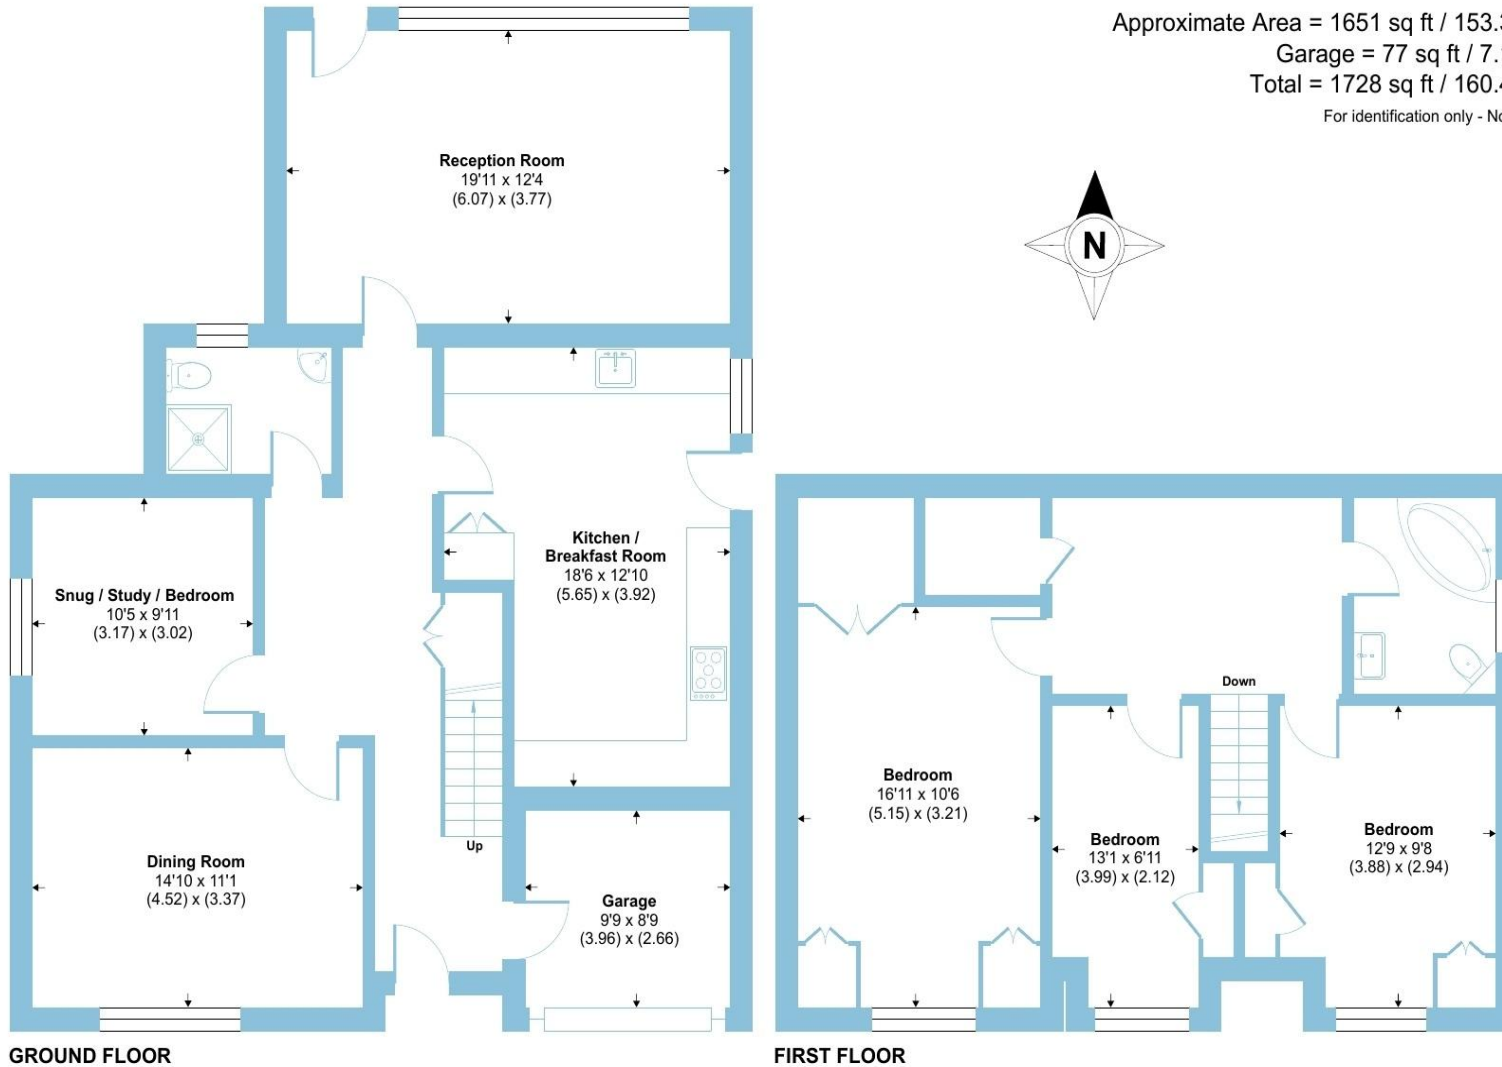

welcome to

## Thickets, Burchetts Green Lane

- ATTRACTIVE CHARACTER DEATCHED HOME
- FOUR BEDROOMS
- TWO BATHROOMS
- SOUGHT AFTER SEMI-RURAL LOCATION
- DRIVEWAY PARKING
- GREAT CONDITION THROUGHOUT
- EASY ACCESS TO TOWN CENTRE
- NO CHAIN

Tenure: Freehold EPC Rating: Awaited

Council Tax Band: G

**£900,000**



Please note the marker reflects the postcode not the actual property

check out more properties at [rogerplatt.co.uk](http://rogerplatt.co.uk)



Property Ref:  
MHD123735 - 0001

1. MONEY LAUNDERING REGULATIONS Intending purchasers will be asked to produce identification documentation at a later stage and we would ask for your co-operation in order that there is no delay in agreeing the sale. 2. These particulars do not constitute part or all of an offer or contract. 3. The measurements indicated are supplied for guidance only and as such must be considered incorrect. Potential buyers are advised to recheck measurements before committing to any expense. 4. We have not tested any apparatus, equipment, fixtures or services and it is in the buyers interest to check the working condition of any appliances. 5. Where an EPC, or a Home Report (Scotland only) is held for this property, it is available for inspection at the branch by appointment. If you require a printed version of a Home Report, you will need to pay a reasonable production charge reflecting printing and other costs. 6. We are not able to offer an opinion either written or verbal on the content of these reports and this must be obtained from your legal representative. 7. Whilst we take care in preparing these reports, a buyer should ensure that his/her legal representative confirms as soon as possible all matters relating to title including the extent and boundaries of the property and other important matters before exchange of contracts.

Roger Platt is a trading name of Sequence (UK) Limited which is registered in England and Wales under company number 4268443, Registered Office is Cumbria House, 16-20 Hockliffe Street, Leighton Buzzard, Bedfordshire, LU7 1GN. VAT Registration Number is 500 2481 05.

  
roger platt



**01628 773333**



[Maidenhead@rogerplatt.co.uk](mailto:Maidenhead@rogerplatt.co.uk)



25-29 Queen Street, MAIDENHEAD, Berkshire,  
SL6 1NB



[rogerplatt.co.uk](http://rogerplatt.co.uk)