



Flat 1 Queensgate House, 16 Cookham Road, Maidenhead SL6 8BD

 **roger platt**

welcome to

Flat 1 Queensgate House, 16 Cookham Road, Maidenhead


A beautifully presented two-bedroom ground floor apartment located just 5 minutes' walk to Maidenhead town centre and train station (Elizabeth line) with its own private garden and parking space. The property comprises: Two double bedrooms carpeted with neutral tones, new white bathroom suite and an open plan kitchen/diner. The property also boasts one reception room with door leading on to the private garden. Noteworthy features of the property also include one parking space and low maintenance costs.



Cookham Road, Maidenhead, SL6

Approximate Area = 501 sq ft / 46.5 sq m

For identification only - Not to scale

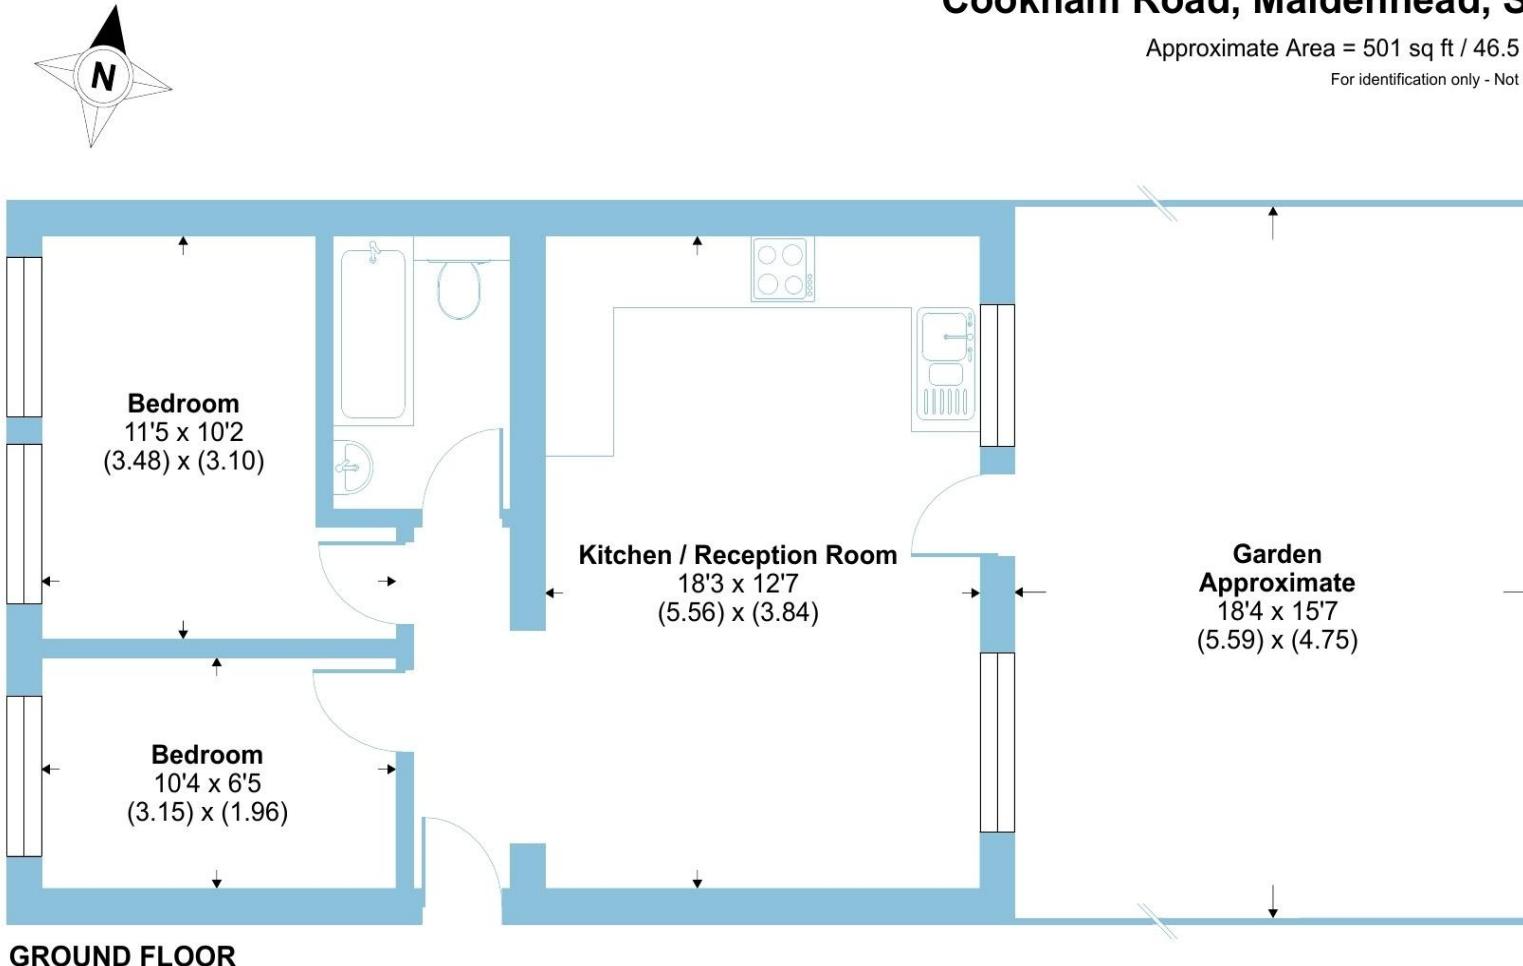

Floor plan produced in accordance with RICS Property Measurement 2nd Edition,
Incorporating International Property Measurement Standards (IPMS2 Residential). ©nchecom 2025.
Produced for Barnard Marcus. REF: 1249679

welcome to

Flat 1 Queensgate House, 16 Cookham Road, Maidenhead

- 5 MINUTES' WALK TO TOWN CENTRE & STATION
- BEAUTIFULLY PRESENTED GROUND FLOOR APARTMENT
- TWO DOUBLE BEDROOMS
- OPEN PLAN KITCHEN/DINER
- NEW BATHROOM SUITE
- PRIVATE GARDEN
- PARKING SPACE
- LOW MAINTENANCE COSTS

Tenure: Leasehold EPC Rating: C

Council Tax Band: C Service Charge: 1636.00

Ground Rent: 275.00

This is a Leasehold property with details as follows; Term of Lease 125 years from 24 Jun 2006. Should you require further information please contact the branch. Please Note additional fees could be incurred for items such as Leasehold packs.

£249,950



check out more properties at rogerplatt.co.uk



Property Ref:
MHD122383 - 0008

1. MONEY LAUNDERING REGULATIONS Intending purchasers will be asked to produce identification documentation at a later stage and we would ask for your co-operation in order that there is no delay in agreeing the sale. 2. These particulars do not constitute part or all of an offer or contract. 3. The measurements indicated are supplied for guidance only and as such must be considered incorrect. Potential buyers are advised to recheck measurements before committing to any expense. 4. We have not tested any apparatus, equipment, fixtures or services and it is in the buyers interest to check the working condition of any appliances. 5. Where an EPC, or a Home Report (Scotland only) is held for this property, it is available for inspection at the branch by appointment. If you require a printed version of a Home Report, you will need to pay a reasonable production charge reflecting printing and other costs. 6. We are not able to offer an opinion either written or verbal on the content of these reports and this must be obtained from your legal representative. 7. Whilst we take care in preparing these reports, a buyer should ensure that his/her legal representative confirms as soon as possible all matters relating to title including the extent and boundaries of the property and other important matters before exchange of contracts.



01628 773333



Maidenhead@rogerplatt.co.uk



25-29 Queen Street, MAIDENHEAD, Berkshire, SL6 1NB



rogerplatt.co.uk