


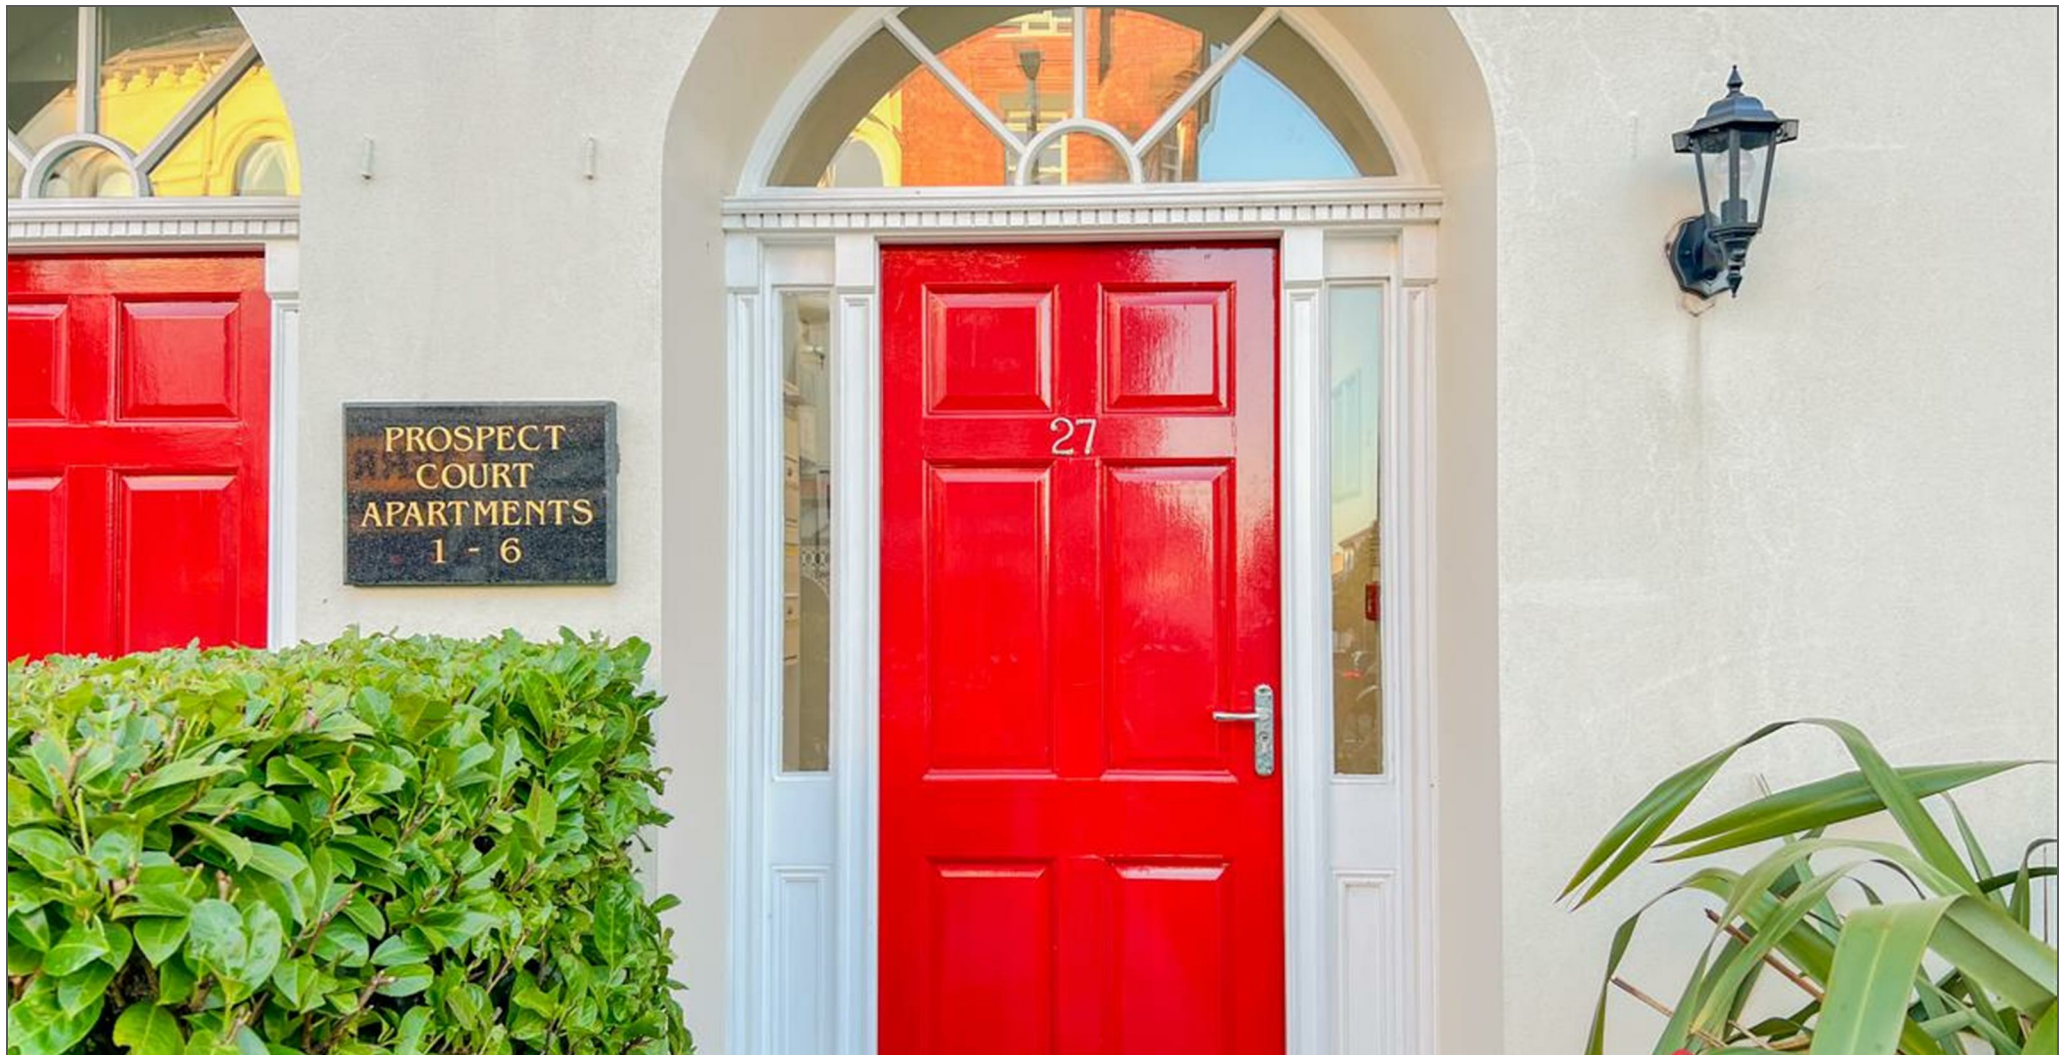

Apt 5 Prospect Court, 27 Woodbourne Road, Douglas, Isle Of Man, IM1 3HH
Asking Price £245,000



- Highly Convenient Douglas Location Close To Promenade, Shops, Cafés and Transport
- Bright Living Dining Room With Contemporary Open Plan Kitchen
- Purpose Built Top Floor Apartment Within Well Maintained Development
- Two Generous Double Bedrooms Including Principal With En Suite Shower
- Recently Redecorated Throughout With New Carpets Ready For Occupation
- Private Rear Parking Space, Offered For Sale With No Onward Chain



Apt 5 Prospect Court, 27 Woodbourne Road, Douglas, Isle Of Man, IM1 3HH

Apartment 5, Prospect Court enjoys a highly convenient location on Woodbourne Road in Douglas, just a short distance from the Promenade and within easy reach of a wide range of shops, cafés, restaurants and regular bus services.

This attractive purpose-built apartment forms part of a well-maintained development and offers modern, spacious and well-planned accommodation. The property has been recently redecorated to a high standard, with new carpets throughout, and is ready for immediate occupation.

This top-floor apartment is accessed via a secure communal vestibule with intercom system, leading to a welcoming entrance hall. At the heart of the home is a bright and inviting living and dining room, providing a comfortable and versatile space for both everyday living and entertaining. This opens directly into a contemporary fitted kitchen, finished to a high standard with a range of wall and base units, granite-effect worktops, tiled splashbacks and integrated appliances.

There are two generous double bedrooms. The principal bedroom benefits from a modern en-suite shower room with stylish tiling, a glass shower cubicle and chrome fittings. The second double bedroom is served by the main bathroom, which features a contemporary three-piece suite comprising a panelled bath with shower over, wall-mounted basin and heated towel rail.

Externally, the property benefits from a designated private parking space to the rear, conveniently accessed from the communal entrance hall.

Offered for sale with no onward chain, this apartment represents an excellent opportunity to acquire a stylish, low-maintenance home in a central and well-connected Douglas location.

















   

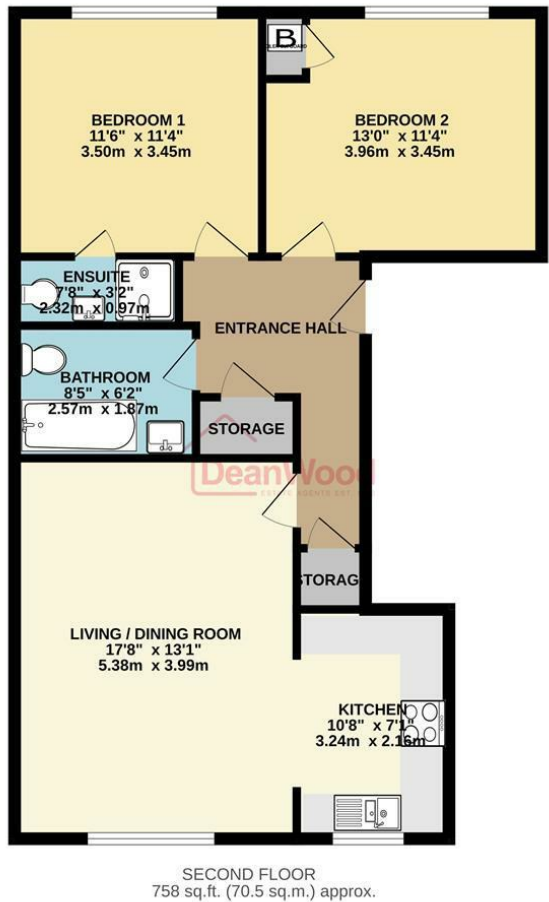

TOTAL FLOOR AREA: 758 sq.ft. (70.5 sq.m.) approx.
Not to scale for identification purposes only
Made with Metropix ©2026



DOUGLAS
37 VICTORIA STREET
DOUGLAS
ISLE OF MAN IM1 2LF
T 01624 620606
F 01624 677363
E info@deanwood.co.im

CASTLETOWN
COMPTON HOUSE
9 CASTLE STREET CASTLETOWN
ISLE OF MAN IM9 1LF
T 01624 825995
F 01624 825996
E castletown@deanwood.co.im

RAMSEY
LEZAYRE HOUSE
87 PARLIAMENT STREET
RAMSEY ISLE OF MAN IM8 1AQ
T 01624 816111
F 01624 816588
E ramsey@deanwood.co.im

These particulars are for information purposes only. They do not constitute or form any contract nor should any statement contained herein be relied upon as a representation of fact. Neither the vendor nor DeanWood Agencies Limited ('the firm'), nor any officer or employee of the firm accept liability or responsibility for any statement contained herein. The vendor does not by these particulars, nor does the firm, nor does any officer or any employee of the firm have any authority to make or give any representation or warranty whatsoever as regards the property or otherwise. It is the sole responsibility of any person interested in the property described in these particulars to make all proper enquiries and searches to verify the description of the property and all other particulars herein.

FOR MORE PROPERTIES VISIT OUR WEBSITE @ **deanwood.im**