




Reckitt Road, London, W4
Guide Price £1,595,000

WHITMAN & CO.
SALES · LETTINGS · COMMERCIAL



An exceptional period house featuring an impressive ground floor, ideal for entertaining, located in the highly sought-after 'Glebe Estate' area of Chiswick. The house is immaculately presented throughout, with the accommodation comprising a generous 24'3x15'1 south-facing reception room with bay window, a fabulous fully extended 22' kitchen/dining room with bespoke kitchen with a range of high-end appliances and slim profile sliding doors opening onto a secluded landscaped garden. There are three double bedrooms and a family bathroom on the first floor, with the top floor home to a 21' bedroom with an ensuite shower room and extensive eaves storage. Reckitt Road is a quiet residential street located just moments from Chiswick High Road and Devonshire Road's shops, cafes and restaurants. Transport links include Turnham Green Station, local bus routes and the A4/M4 for routes in and out of London. Offered for sale with no onward chain.

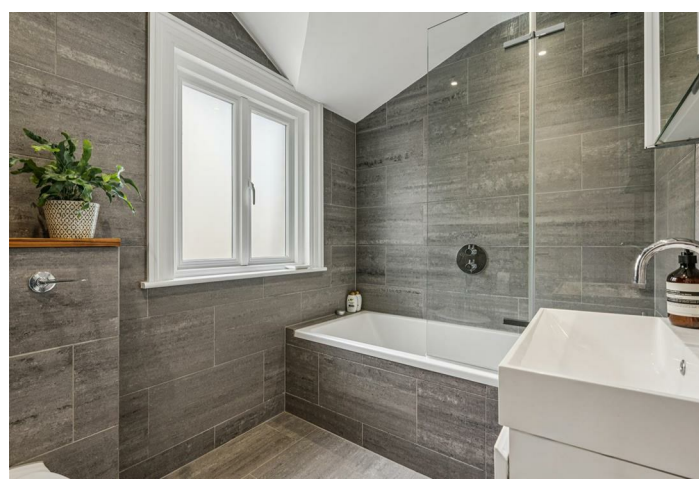

Reckitt Road, W4


Approximate Gross Internal Area

151.82 sq m / 1634 sq ft

(Including Eaves Storage)


Eaves Storage

21.30 sq m / 229 sq ft

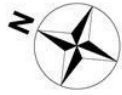


Key :


CH - Ceiling Height

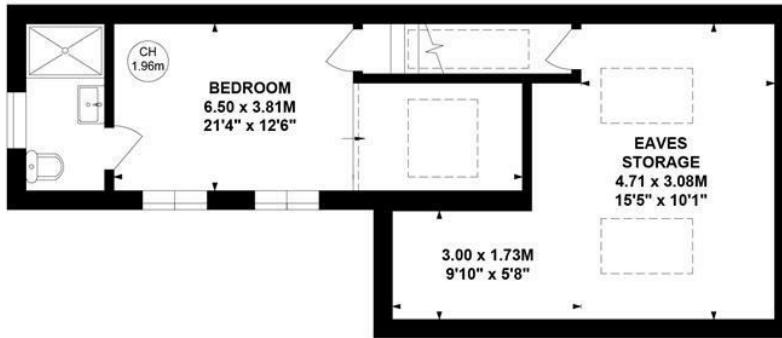

Second Floor

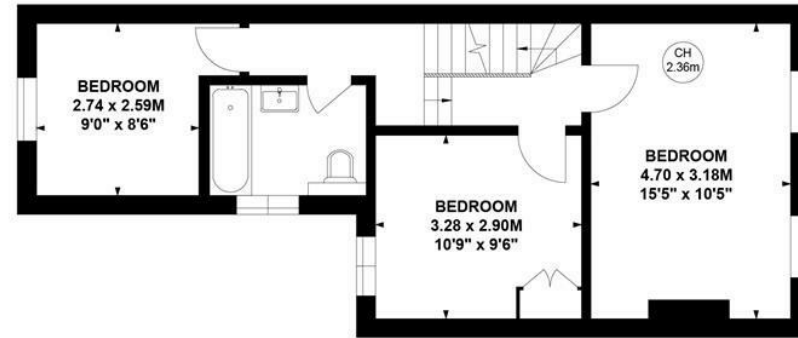

First Floor

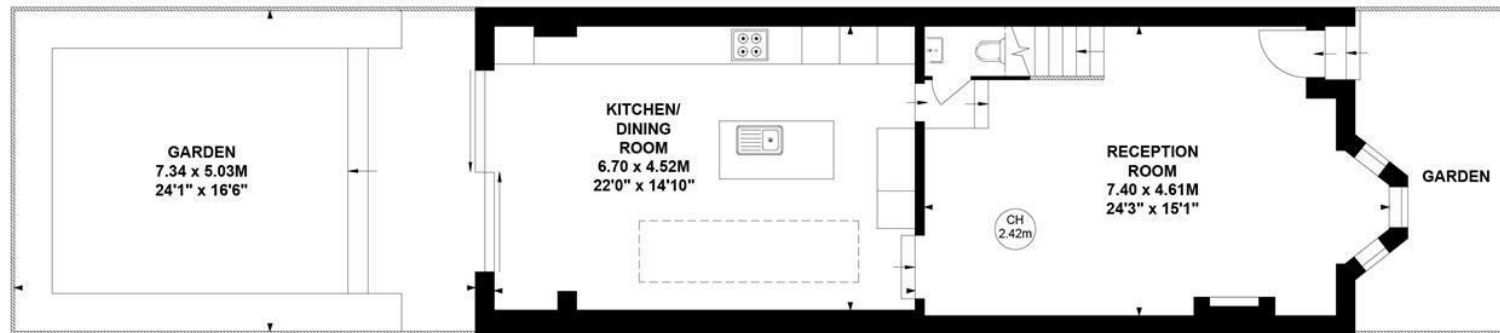

Ground Floor

Not to scale, for guidance only and must not be relied upon as a statement of fact.

All measurements and areas are approximate only

- Exceptional period house
- Generous reception space
- Secluded landscaped garden

- Sought-after 'Glebe Estate' location
- Four beds/two baths
- No onward chain

Tenure - Freehold
Local authority - Hounslow
Council Tax - Band F

