



TK International
020 7794 8700
www.t-k.co.uk

Residential Sales
Residential Lettings
Property Management

Sales Office:
9 Heath Street
Hampstead
London NW3 6TP
E: sales@t-k.co.uk

Lettings Office:
16-18 Heath Street
Hampstead
London NW3 6TE
E: lettings@t-k.co.uk

tk.international
TK International
TK International

Est.
1998



Frognal Hampstead NW3

An immaculately presented one bedroom apartment occupying the raised ground floor of an elegant period building with access to a communal rear garden.

This charming home boasts impressive ceiling heights throughout and has been carefully maintained, retaining many original period features. The accommodation includes a generous open-plan kitchen and reception room with a striking bay window, along with a comfortable bedroom and a modern bathroom.

Ideally situated on Frognal, the property enjoys a highly convenient location within easy reach of the excellent boutiques, cafés and amenities of Hampstead Village, as well as the Northern Line. Further transport options are available nearby on Finchley Road, providing swift connections into the City and the West End via the Jubilee and Metropolitan lines.

£475,000

Share of Freehold








Frognal, Hampstead, NW3

Approximate Area = 413 sq ft / 38.3 sq m

For identification only - Not to scale

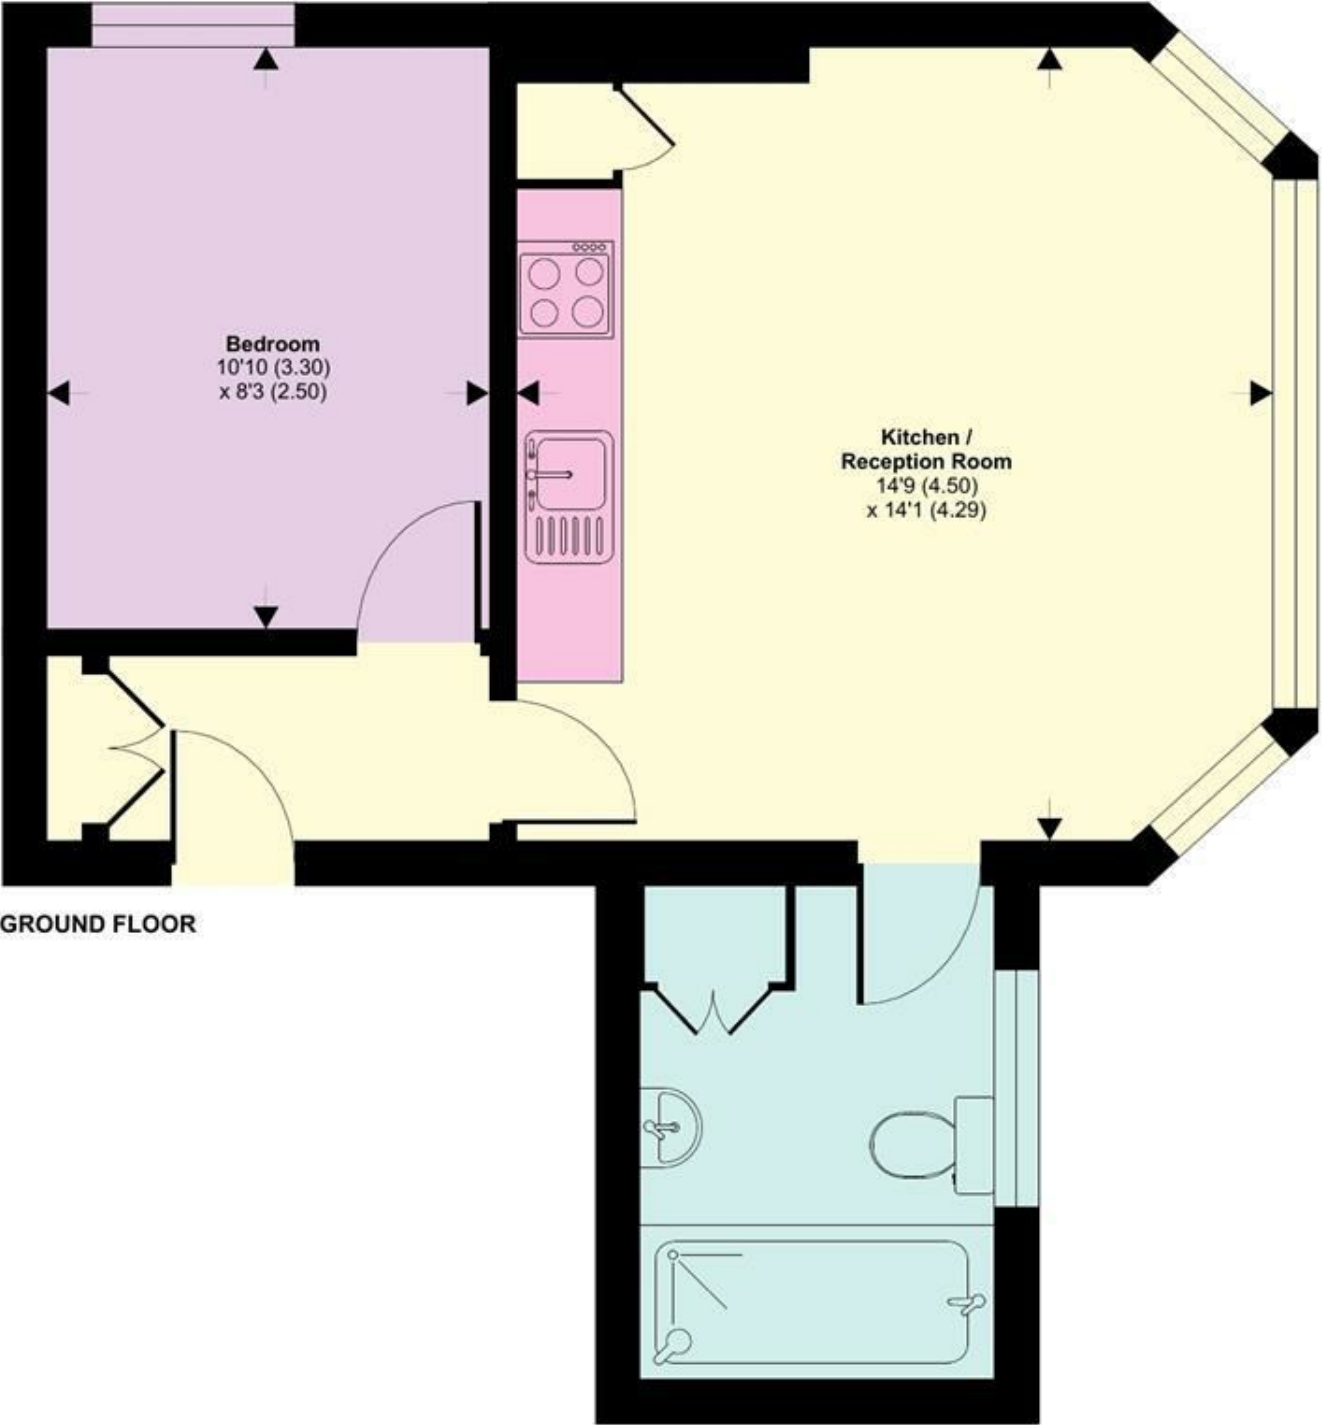

Floor plan produced in accordance with RICS Property Measurement 2nd Edition, Incorporating International Property Measurement Standards (IPMS2 Residential). © nichecom 2026. Produced for TK (Hampstead) Ltd. REF: 1453896