



43 Tower Hill, Ormskirk

Ormskirk

Guide Price £399,950

43 Tower Hill

Ormskirk, Ormskirk

Beautifully Presented 3-Bedroom Semi-Detached Home on Tower Hill, Ormskirk
Situating in a sought-after residential location within Ormskirk, this well-presented and ready-to-move-into three-bedroom semi-detached property offers a perfect blend of style, comfort, and versatility – ideal for modern family living.

Stepping into the property immediately sets the tone for the rest of the home. The welcoming entrance hall features a striking marble-effect feature wall, large statement mirror, and wooden finishes, creating an elegant first impression. Stairs lead to the first floor, while the ground floor offers flexible living spaces to suit your lifestyle.

Council Tax band: C


Tenure: Freehold


EPC Energy Efficiency Rating: C

EPC Environmental Impact Rating: D

- OPTIONAL FORTH BEDROOM
- GENEROUS KITCHEN
- LANDSCAPED GARDEN
- MULTI-CAR DRIVEWAY
- SEMI-DETACHED
- LIVING ROOM
- LOUNGE
- THREE BEDROOM



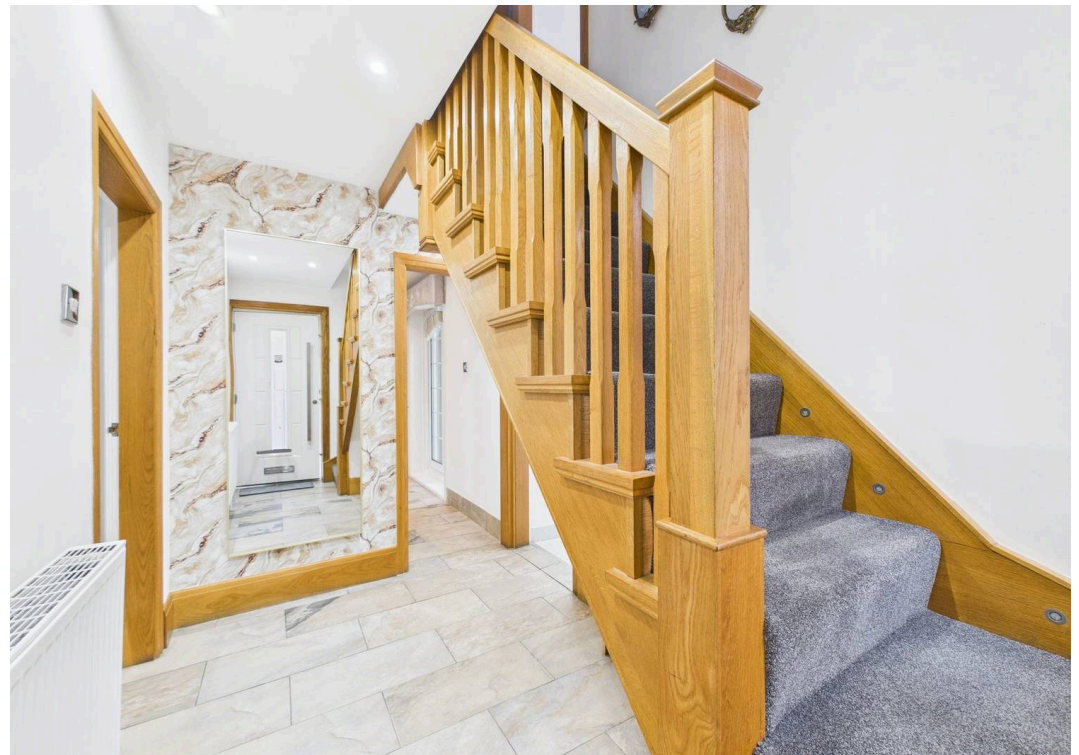

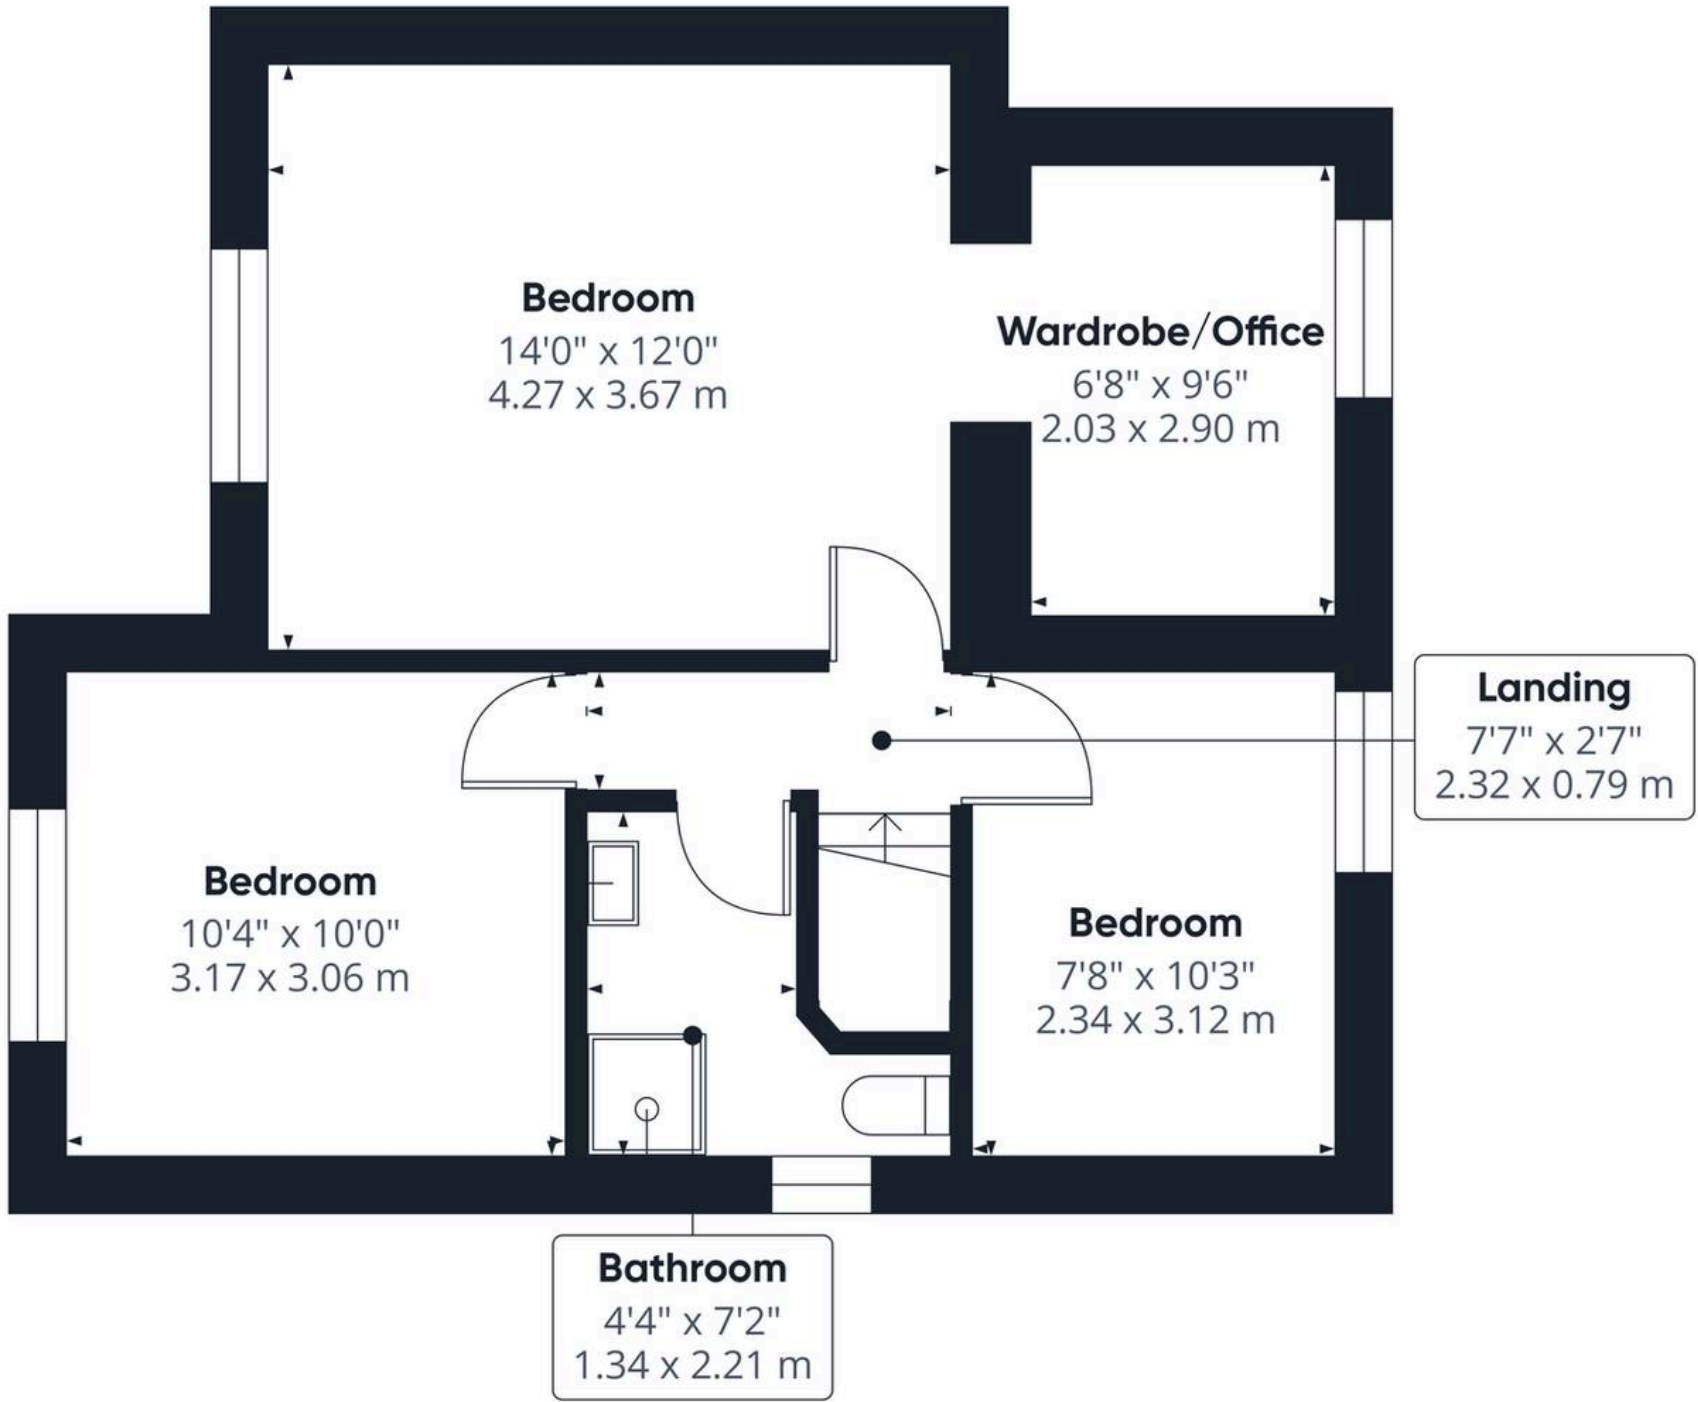

Floor 1

Approximate total area⁽¹⁾

476 ft²
44.2 m²

(1) Excluding balconies and terraces

Calculations reference the RICS IPMS 3C standard. Measurements are approximate and not to scale. This floor plan is intended for illustration only.

GIRAFFE 360



IAN ANTHONY

5 Burscough Street, Ormskirk - L39 2EG

01695580888

enquiries@iananthonyestates.co.uk

iananthonyestates.co.uk/

