

5 The Mews Commonside Road Harlow

Council Tax band: B

Tenure: Leasehold

- One bedroom ground floor apartment
- Allocated parking
- Great first-time buy
- Close to Harlow town centre
- Short drive to Harlow's overground station(s)



Entrance Hall

Open Plan Kitchen / Living area

20' 0" x 12' 10" (6.10m x 3.90m)

Bedroom

12' 2" x 9' 2" (3.70m x 2.80m)

Bathroom


6' 3" x 6' 3" (1.90m x 1.90m)





The Mews CM18

Approx. Gross Internal Area 458 Sq Ft - 42.55 Sq M

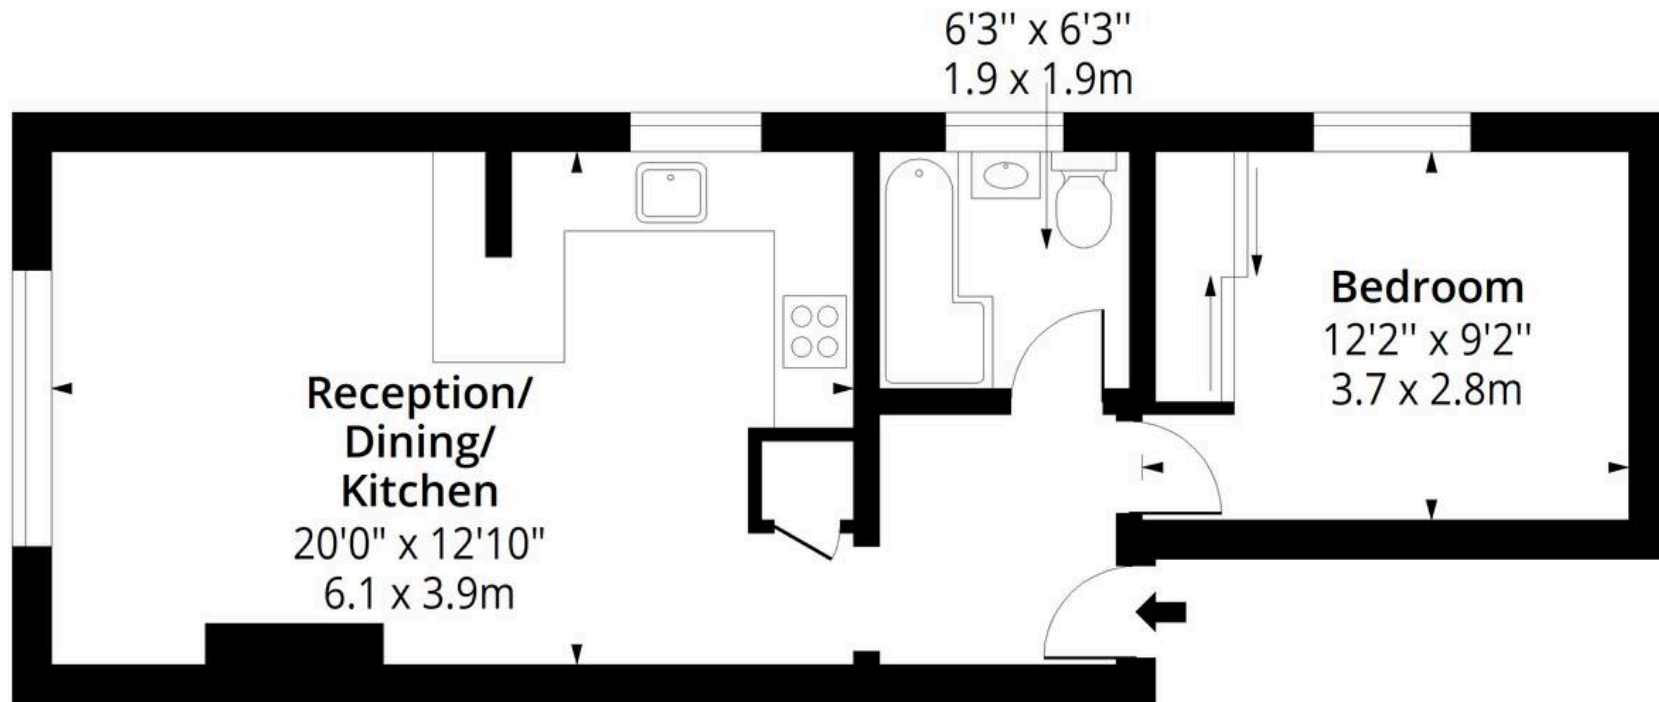

Ground Floor

Floor Area 458 Sq Ft - 42.55 Sq M



Measured according to RICS IPMS2. Floor plan is for illustrative purposes only and is not to scale. Every attempt has been made to ensure the accuracy of the floor plan shown, however all measurements, fixtures, fittings and data shown are an approximate interpretation for illustrative purposes only. 1 sq m = 10.76 sq feet.

Date: 13/7/2026