



## 41 Clarence Road, Harborne

£505,000 Freehold

Hadleigh Estate Agents are delighted to offer this fantastic terraced property for sale. Situated on Clarence Road the property is within walking distance to Harborne High Street.

The property comprises, fore garden, entrance hallway and two spacious reception rooms on the ground floor. The lower ground offers a further reception room, fitted kitchen and dining area with downstairs WC and utility room. The first floor boasts two double bedrooms and spacious family bathroom. Situated on the second floor are an additional two double bedrooms and shower room.

H



### **Location**

Clarence Road is conveniently located within walking distance to Harborne High Street, offering an array of bars, restaurants and local supermarkets, including Waitrose and Marks and Spencers Foodhall. Excellent transport links are on offer to Birmingham City Centre, along with nearby Queen Elizabeth Hospital and University of Birmingham. Local leisure facilities included Harborne Leisure Centre, Harborne Golf Club and Edgbaston Priory.

### **Entrance Hallway**

Spacious hallway leading to both ground floor reception rooms and low ground accommodation, comprising of traditional column radiator, ceiling light point and tiled flooring. Period coving and plaster arch.

### **Lounge**

Spacious lounge boasting integrated stove, sash windows to the rear elevation complete with fitted shutters. Coving, ceiling rose and ceiling light point. Central heating radiator and wooden flooring.

### **Dining Room**

Benefitting from an additional reception room, making for an excellent formal dining room or study. With sash windows to the front elevation and fitted shutters, traditional feature fireplace and central heating radiator. Further boasting period features including coving and ceiling rose.





### **Kitchen Diner**

Modern fitted kitchen with a range of base and wall units, partially tiled splashbacks and integrated appliances. Patio doors lead to the rear garden, along with windows to the side elevations and two skylights. Feature stove, ceiling spotlights and access to utility room.

### **Utility Room**


Plumbing for utilities, housing boiler, ceiling light point and sky light. Rear door and window to the side elevation.

### **Guest WC**

Low level flush WC, hand wash basin, central heating radiator and ceiling spotlight.

### **Reception Room**

Boasting a further multi purpose reception room, with tiled flooring, central heating radiator, window and ceiling light point.

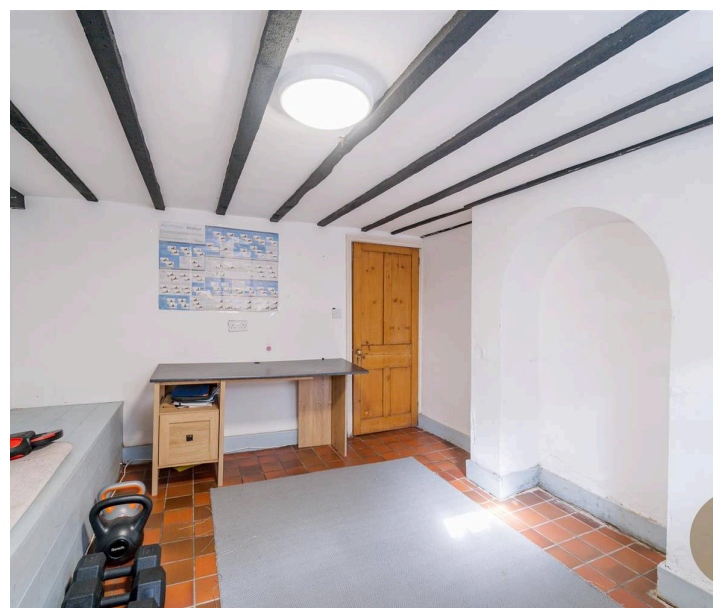



### Master Bedroom


Spacious master suite boasting fitted wardrobes, sash window to the front elevation and fitted shutters. Carpeted flooring, central heating radiator and ceiling light point.

### Bedroom Two

A further double bedroom complete with built in wardrobes, window to the rear elevation and fitted shutters. Central heating radiator, ceiling light point and carpeted flooring.

### Bathroom

Modern house bathroom, complete with freestanding bath and shower over. Low level flush WC, hand wash basin and traditional tower radiator. Partially tiled walls and ceiling spotlights.

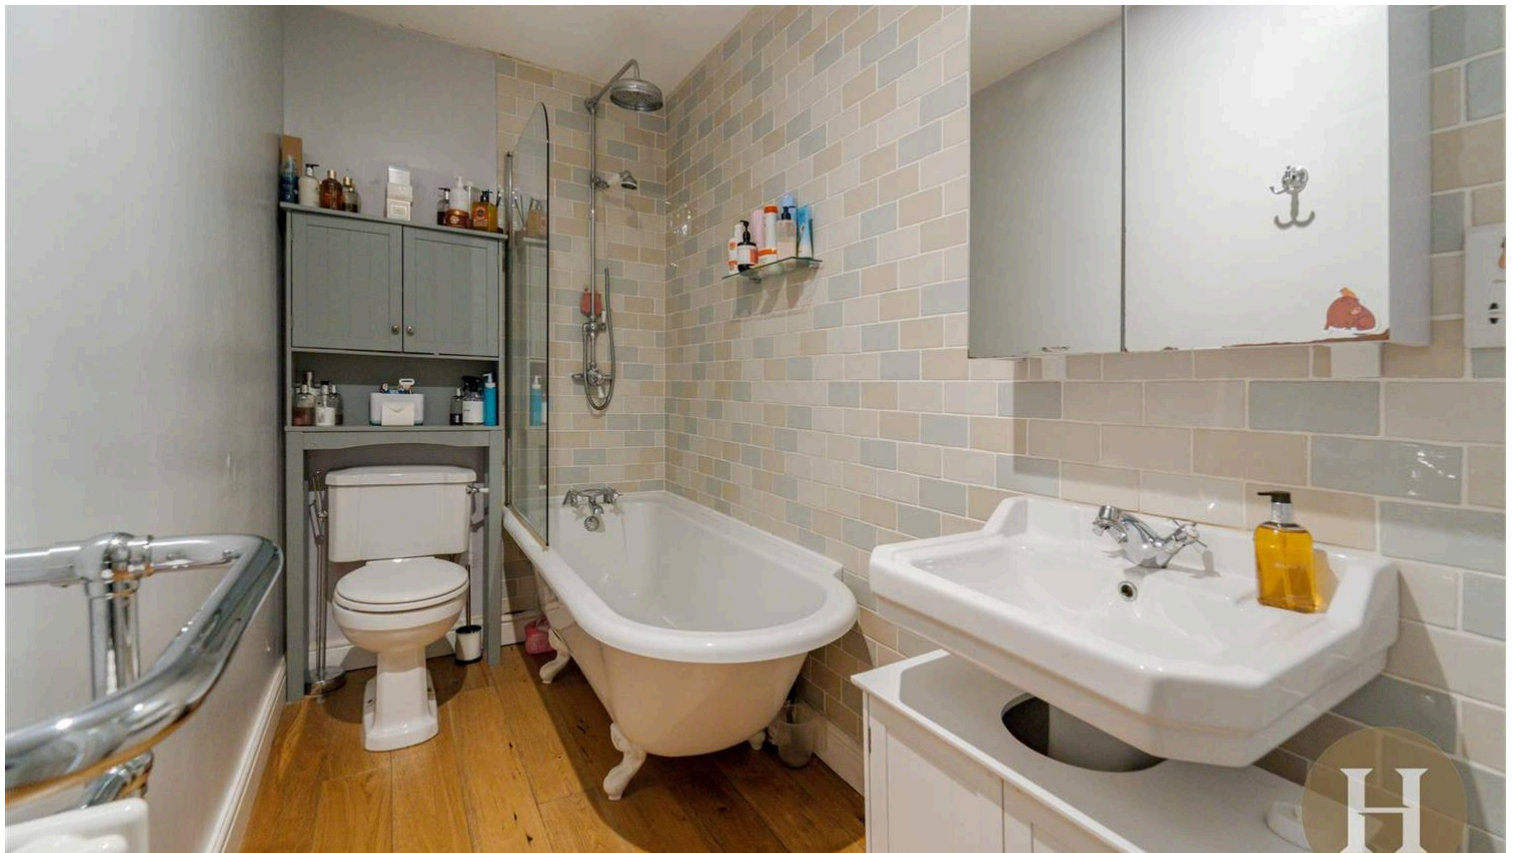



### Bedroom Three

Double bedroom complete with skylight, ceiling light point, central heating radiator and carpeted flooring.

### Bedroom Four


Benefitting from a fourth spacious bedroom, with window to the rear elevation, carpeted flooring, central heating radiator and ceiling light point.

### Shower Room

Modern shower room with shower cubicle, low level flush WC and hand wash basin. Partially tiled walls, radiator and ceiling spotlight.

### Garden

Large and private rear garden, benefitting from brick paved patio area, leading to garden predominantly laid to lawn.

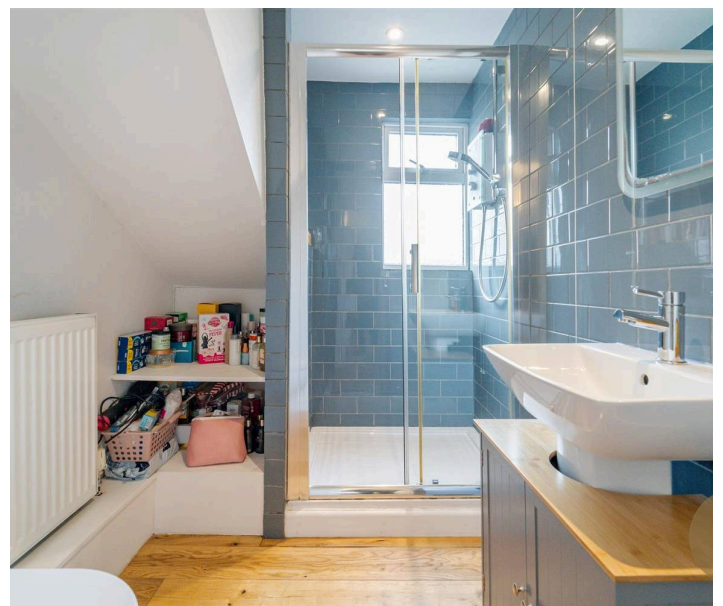

Council Tax band: E



Tenure: Freehold

EPC Energy Efficiency Rating: E


EPC Environmental Impact Rating: E



- › Set over three floors with flexible living space
- › Three reception rooms & kitchen/diner
- › Rear garden & walking distance to Harborne High Street

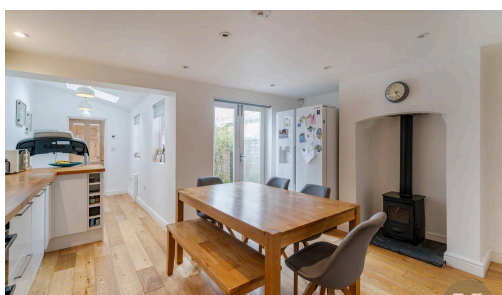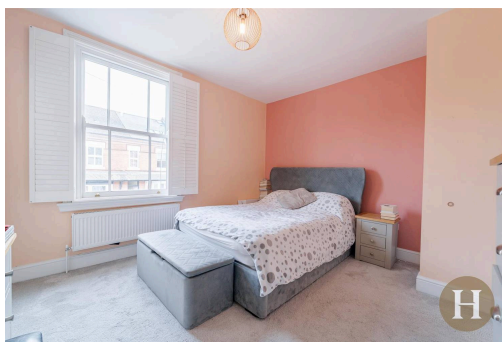

Approx Gross Internal Area  
141 sq m / 1520 sq ft

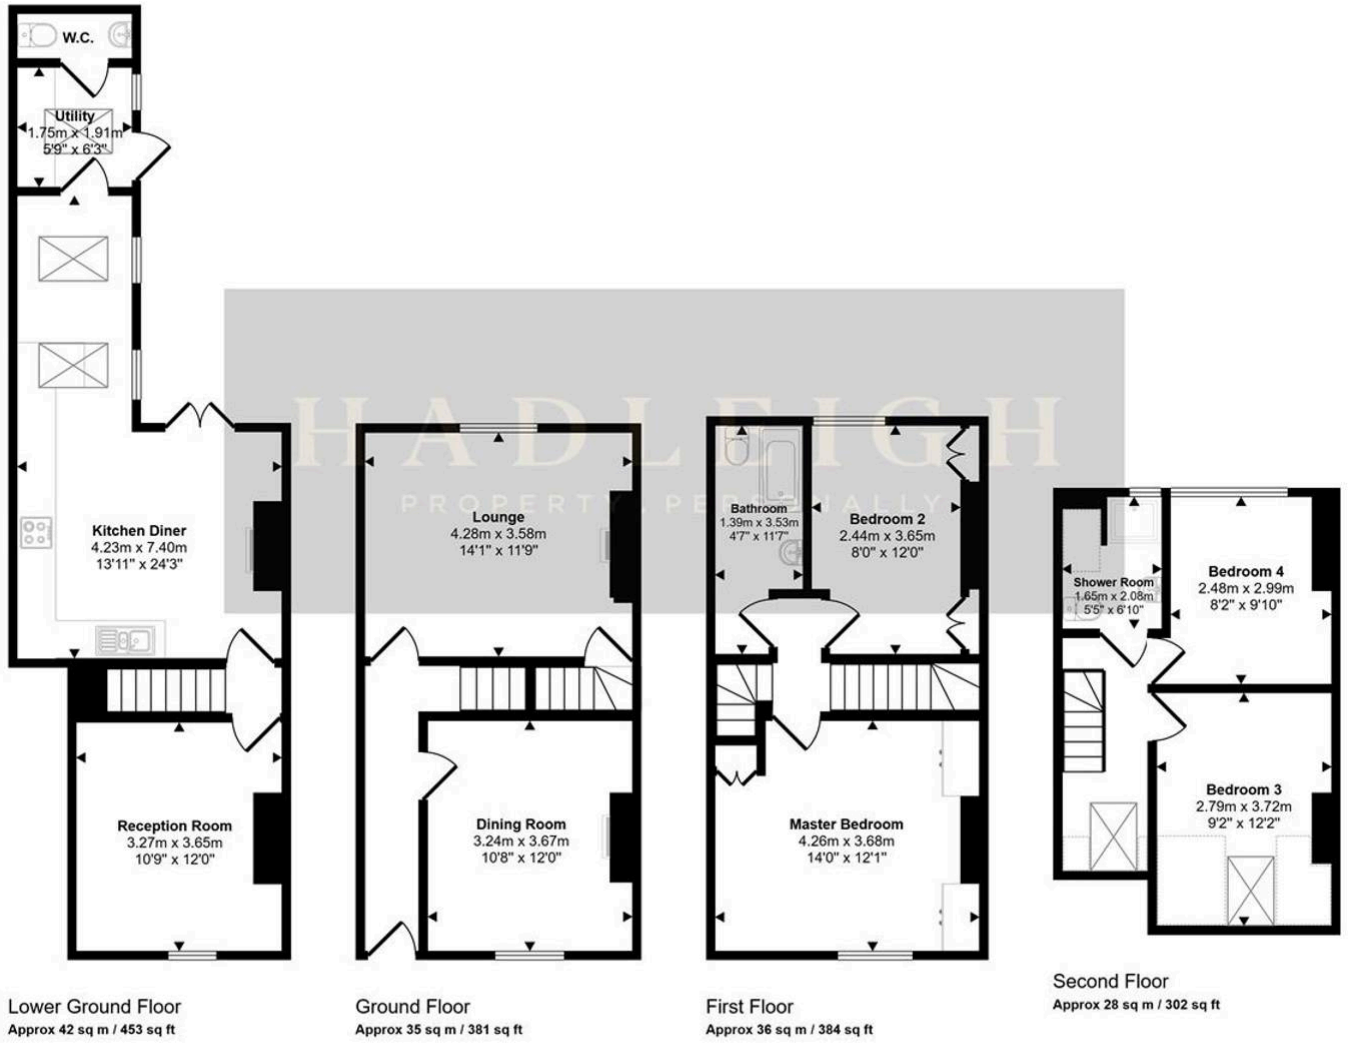

Denotes head height below 1.5m

This floorplan is only for illustrative purposes and is not to scale. Measurements of rooms, doors, windows, and any items are approximate and no responsibility is taken for any error, omission or mis-statement. Icons of items such as bathroom suites are representations only and may not look like the real items. Made with Made Snappy 360.