

HILTONS ESTATES


Windsor Road
, Slough, SL1 2JL

- Luxurious two-bedroom executive apartment built in 2014.
- Secure gated allocated parking space for convenience.
- Good-sized balcony for outdoor enjoyment.
- Conveniently located near Slough station.

REDUCED £300,000


EPC Rating '86'



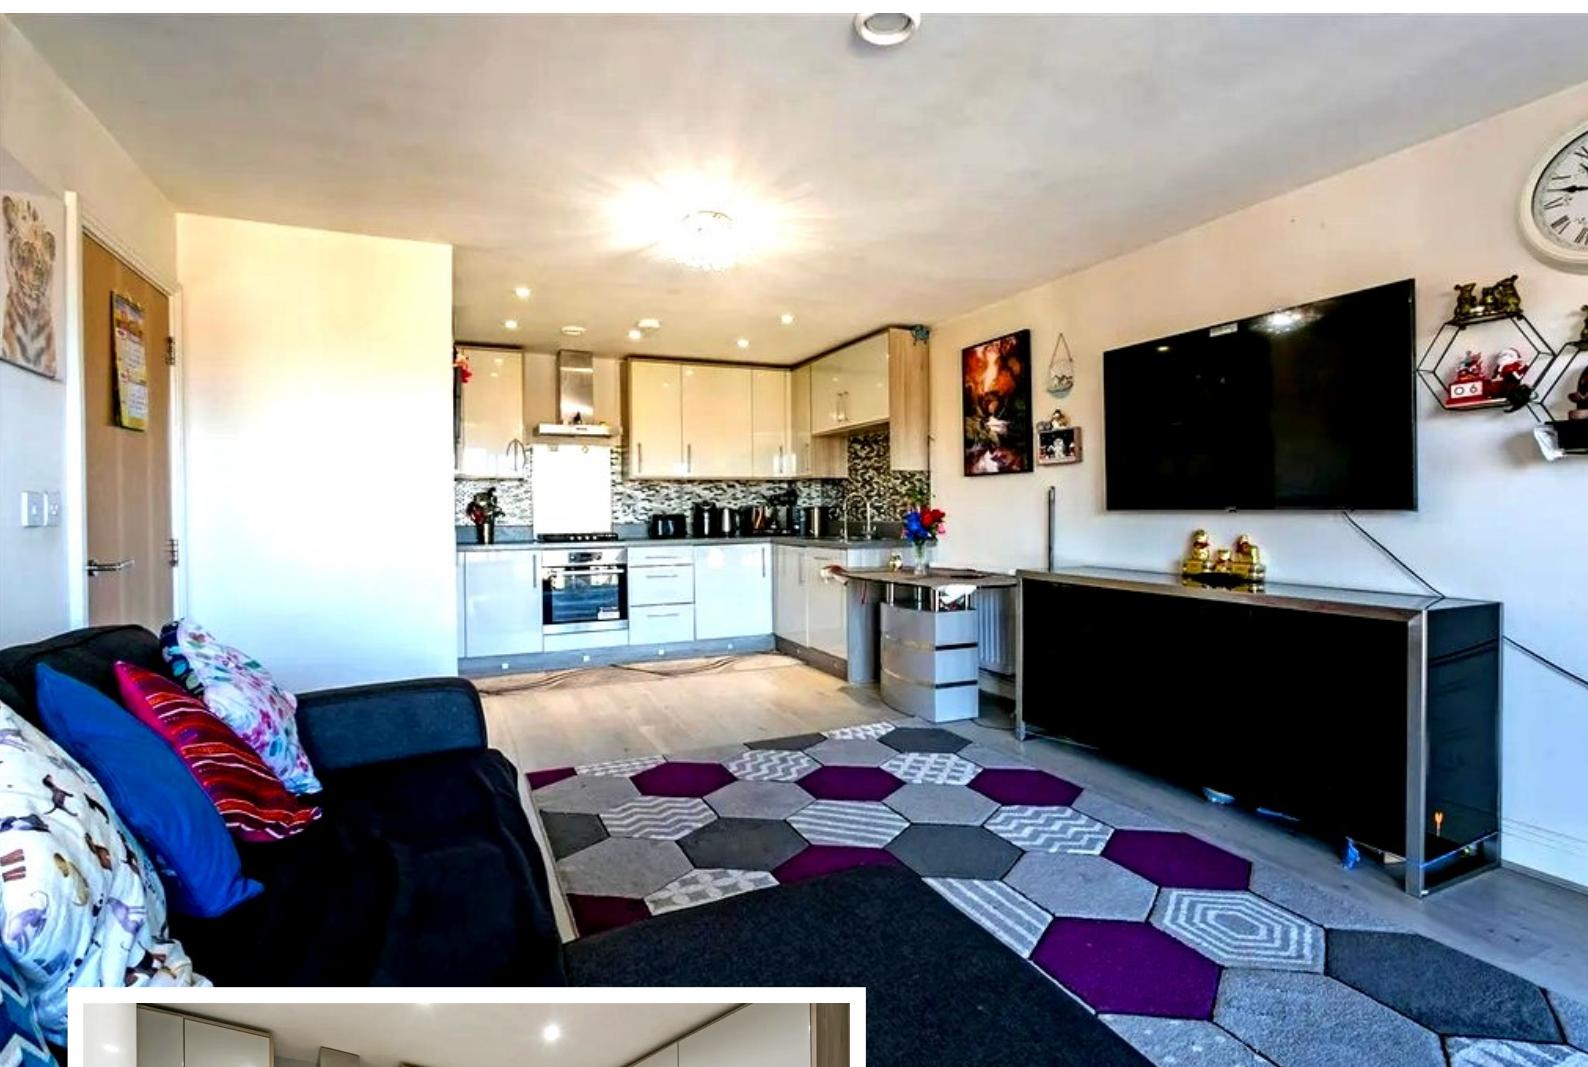

Property Description

Hiltons Estates is delighted to bring to the market this stunning and luxurious two-bedroom executive apartment which was built in 2014 and which benefits from a secure gated allocated parking space. The property also features a good-sized balcony. This apartment is conveniently located nearby to Slough station and less than a 5 minute walk to Slough High Street. The property has been built and finished to a very high standard and features include designer kitchen with integrated appliances and a luxury bathroom. There is substantial storage at the property and built in wardrobes in both bedrooms. The master bedroom also benefits from a good sized en-suite.

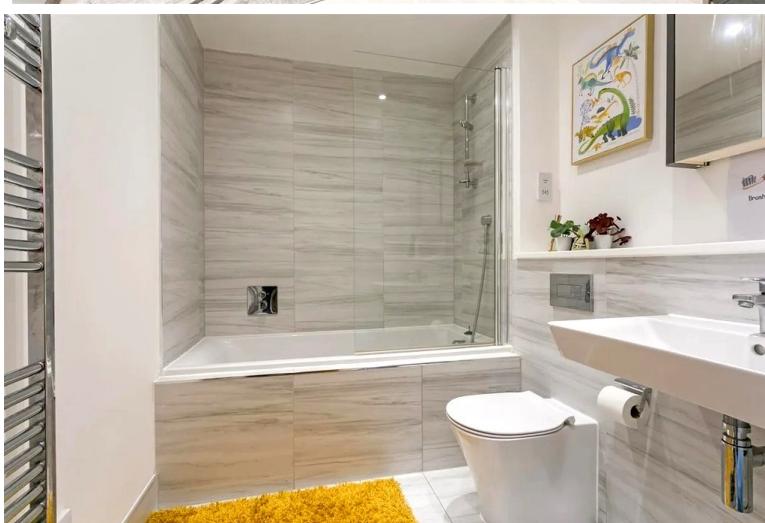




Score	Energy rating	Current	Potential
92+	A		
81-91	B	86 B	86 B
69-80	C		
55-68	D		
39-54	E		
21-38	F		
1-20	G		

Windsor Road

Approximate Gross Internal Area 67.76 sq m / 729.36 sq ft

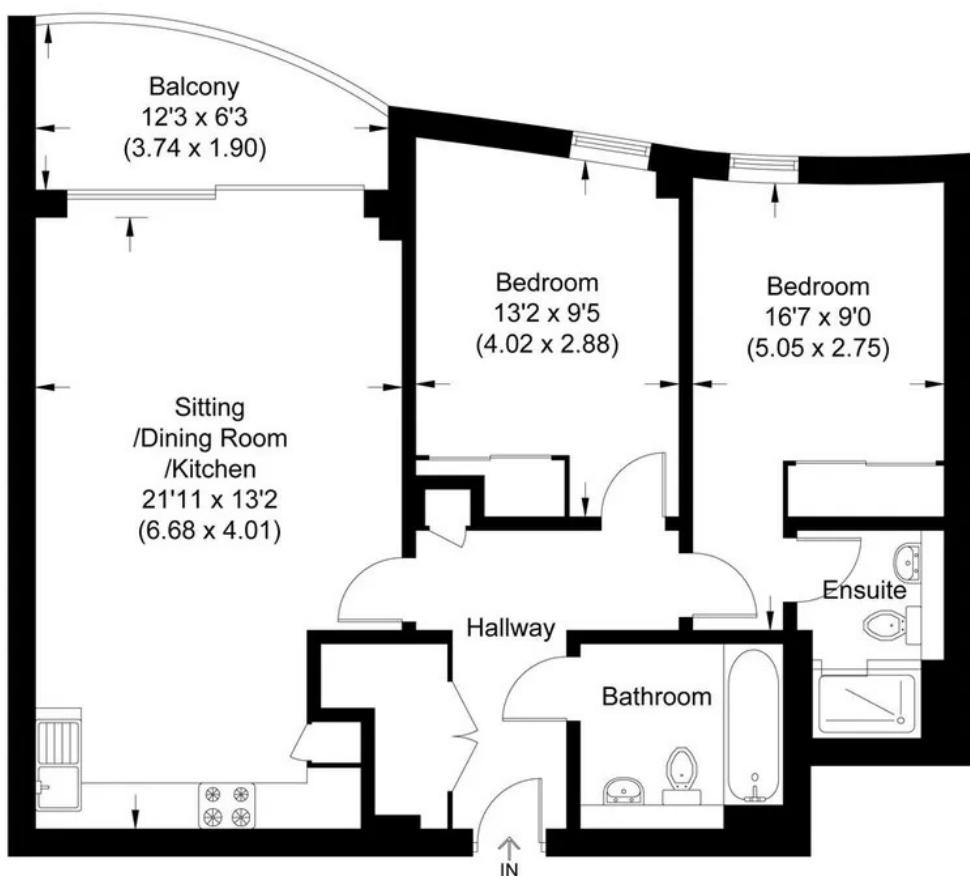

Second Floor

Illustration for identification purposes only,
measurements are approximate, not to scale.