




FORTUNE & COATES

The People's Estate Agent

<https://www.fortuneandcoates.co.uk>

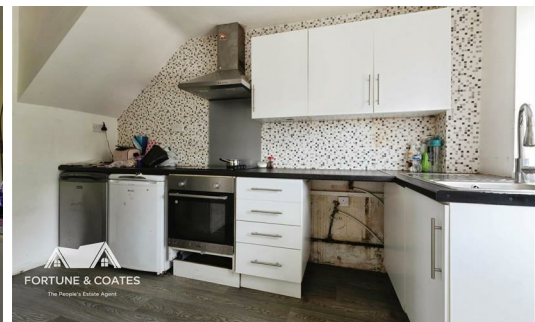

230 Carters Mead, Harlow, CM17 9EX


Offers in excess of £300,000

Fortune & Coates are delighted to welcome to the market this three-bedroom mid-terraced family home situated in the popular location of Carters Mead, Harlow.

Upon entering, you are welcomed into a spacious entrance hall with stairs rising to the first floor and access to the living room and kitchen. To the rear, the generous living room provides an excellent area for relaxing and entertaining, flowing through to the separate dining room with direct access to the rear garden, creating the ideal setting for entertaining family and friends.


The kitchen is fitted with a range of modern white wall and base units offering ample cupboard and worktop space, complemented by a white tiled splash back. Integrated appliances include an oven and hob, with additional space for a fridge/freezer and plumbing available for a washing machine, creating a practical and

Floor Plan

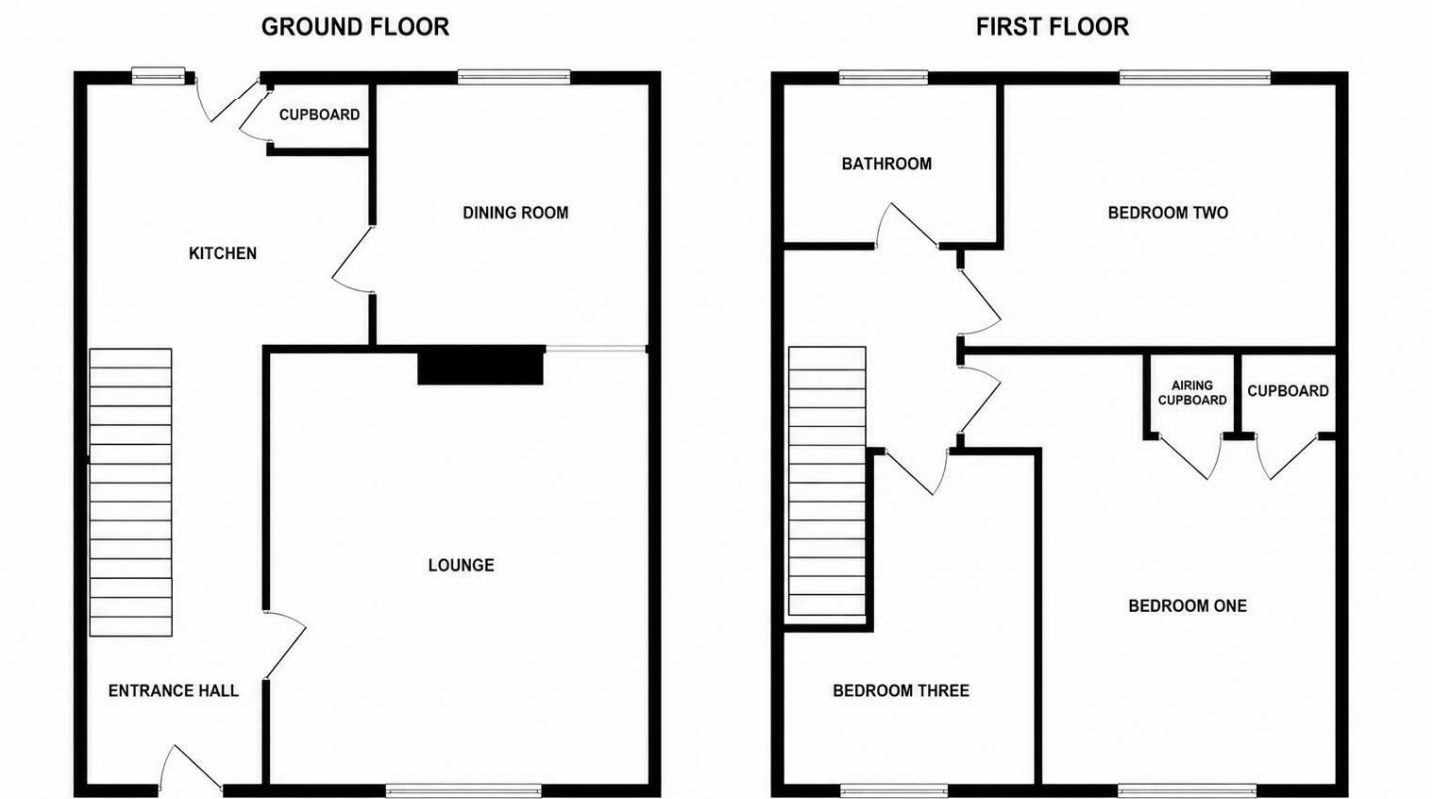


THE FLOORPLAN IS FOR ILLUSTRATIVE PURPOSES ONLY AND IS NOT TO SCALE.
Measurements and features are approximate and may differ from the actual property. Verify all details independently; no liability is accepted for errors or omissions.

Area Map

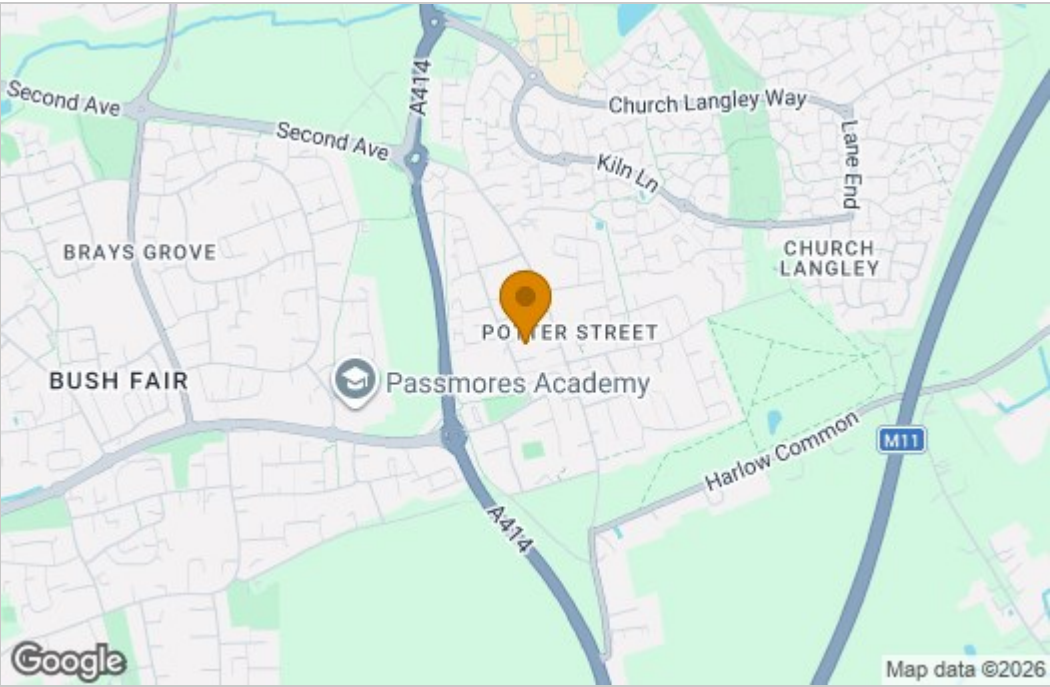

Energy Efficiency Graph

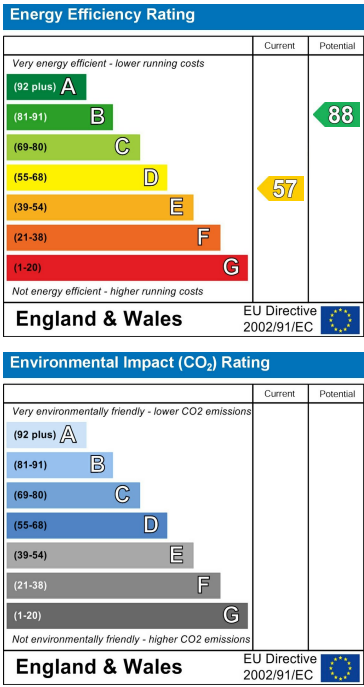

These particulars, whilst believed to be accurate are set out as a general outline only for guidance and do not constitute any part of an offer or contract. Intending purchasers should not rely on them as statements of representation of fact, but must satisfy themselves by inspection or otherwise as to their accuracy. No person in this firms employment has the authority to make or give any representation or warranty in respect of the property.