

Towers Wills

Town & Country

📞 01935 577 032 | 01460 298 530 | ✉ info@towerswills.co.uk



25, Tanyard Way, Yeovil, Somerset BA20 1EH

Offers Over £130,000

Towers Wills welcome to the market Tanyard Way, Yeovil – A well-presented third-floor two-bedroom apartment with lift access, just a short walk from the town centre and Nine Springs. Offering a bright bay-fronted living room, fitted kitchen with integrated appliances, two double bedrooms and a modern bathroom, plus allocated parking — ideal for first-time buyers or investors.

Accommodation:

Situated on the third floor with lift access to all levels, this well-presented two-bedroom apartment offers stylish, low-maintenance living just a short stroll from Yeovil Town Centre and the beautiful walks of Nine Springs Country Park.

The accommodation opens into a welcoming reception hallway leading through to a bright and spacious living room, enhanced by two windows including an attractive bay window that floods the space with natural light — perfect for relaxing or entertaining. The kitchen is thoughtfully fitted with a comprehensive range of wall, base and drawer units, generous work surfacing with inset stainless steel sink and drainer, integrated electric oven, integrated gas hob with stainless steel cooker hood over, integrated fridge and freezer, and tiling to splash-prone areas.

Both bedrooms are comfortable doubles, with bedroom one benefiting from fitted wardrobes. The modern bathroom is well-appointed with a bath and shower over, wash hand basin, WC, heated towel rail and extractor fan.

Externally, the property enjoys the convenience of allocated parking for one vehicle.

An ideal first-time purchase, downsize or investment opportunity in a prime town-centre location with green open space just moments away.

Agents Note:

The vendor has made us aware of the following lease details:

Lease length: 236 years remaining

Service charge: £3348 per annum

Key Features

- Well Presented Throughout
- Third Floor Flat
- Two Bedrooms
- Allocated Parking
- Ideal First Time Buy/Buy to Let
- Lift Access

Contact Us

Towers Wills Estate Agents - Yeovil

114, Hendford Hill

Yeovil

Somerset

BA202RF

T: 01935 577032


E: info@towerswills.co.uk

Energy Efficiency

Score	Energy rating	Current	Potential
92+	A		
81-91	B		
69-80	C	80 c	80 c
55-68	D		
39-54	E		
21-38	F		
1-20	G		



Floor Plan

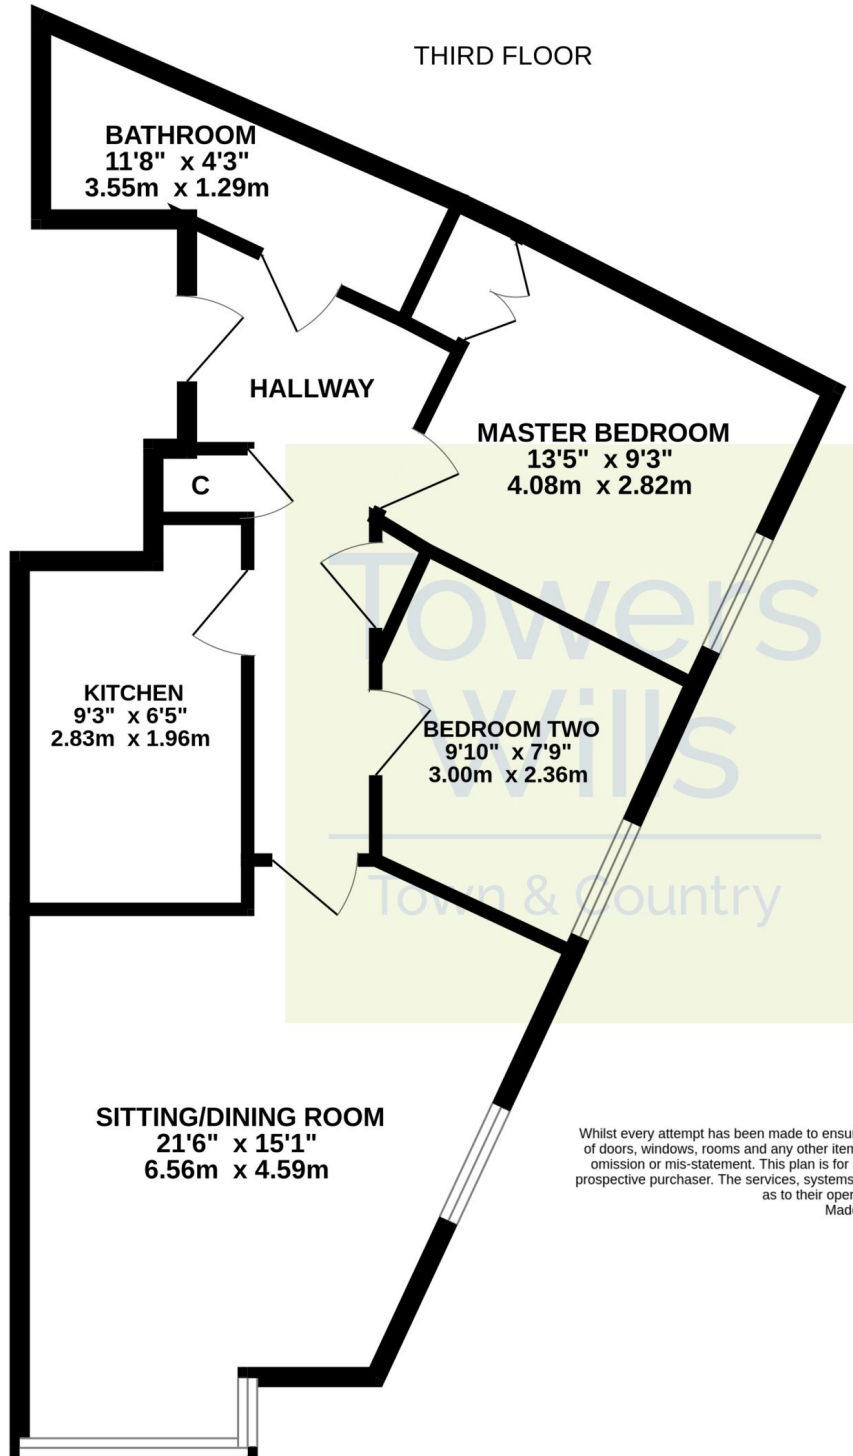

Whilst every attempt has been made to ensure the accuracy of the floorplan contained here, measurements of doors, windows, rooms and any other items are approximate and no responsibility is taken for any error, omission or mis-statement. This plan is for illustrative purposes only and should be used as such by any prospective purchaser. The services, systems and appliances shown have not been tested and no guarantee as to their operability or efficiency can be given.
Made with Metropix ©2026

Please Note No tests have been undertaken of any of the services and any intending purchasers should satisfy themselves in this regard. Towers Wills Ltd for themselves and for the vendor of this property whose agents they are, give notice that, (i) these particulars do not constitute any part of an offer or contract, (ii) all statements contained within these particulars are made without responsibility on the part of Towers Wills or the vendor, (iii) whilst made in good faith, none of the statements contained within these particulars are to be relied upon as a statement of representation or fact, (iv) any intending purchaser must satisfy him/herself by inspection or otherwise as to the correctness of each of the statements contained within these particulars, (v) the vendor does not make or give either Towers Wills or any person in their employment any authority to make or give representation or warranty whatsoever in relation to this property.

Photographs / Floor Plans Photographs are reproduced for general information and it must not be inferred that any item is included for sale with this property. Please note floor plans are not to scale and are for identification purposes only. The photographs used in these particulars may have been taken with the use of a wide angle lens. If you have any queries as to the size of the accommodation or plot, please address these with the agent prior to making an appointment to view

Towers Wills

The White House, 114 Hendford Hill, Yeovil BA20 2RF

Yeovil 01935 577032 / South Petherton 01460 298530

info@towerswills.co.uk | www.towerswills.co.uk