

An aerial photograph of a property in Merriott, Somerset. The property is outlined with a yellow boundary line. It includes a large, modern-style house with a grey roof and white and yellow walls on the left. To the right is a long, single-story brick building with a grey roof. The property is surrounded by green grass, trees, and a fence. A utility pole is visible in the center. In the background, there are more buildings and a hillside.

Symonds  
& Sampson

# The Old Twine Walk

Tail Mill Lane, Merriott, Somerset

# The Old Twine Walk

Tail Mill Lane  
Merriott  
Somerset  
TA16 5PF




- Substantial barn conversion
  - Set in 0.57 acre
  - Gardens and paddocks
- Quiet edge of village location
- Flexible accommodation



Guide Price **£550,000**

Freehold

Yeovil Sales  
01935 423526  
[yeovil@symondsandsampson.co.uk](mailto:yeovil@symondsandsampson.co.uk)

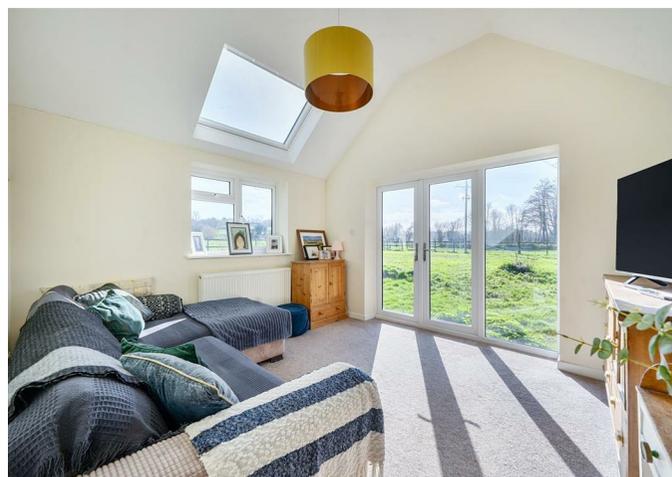

## THE PROPERTY

Nestled on the outskirts of this charming village of Merriott, this home presents a delightful opportunity to acquire a very flexible barn conversion that beautifully marries rustic charm with modern living.

With 3/4 bedrooms, en suite shower room and dressing room/study and family bathroom, morning routines will be a breeze, ensuring convenience for all. The thoughtful design of this barn conversion highlights its unique character, featuring exposed timbers and an abundance of natural light that creates a warm and inviting atmosphere throughout.

For those with vehicles, the property offers generous parking for up to six vehicles, a rare find that adds to the appeal of this home. One of this properties most salient point is the two paddock areas, ideal for keeping livestock or enjoying "The Good Life"! Whether you are looking for a peaceful retreat or a family residence, this property on Tail Mill Lane is sure to impress. With its idyllic setting and spacious layout, it is an opportunity not to be missed.

## ACCOMMODATION

The accommodation comprises a generous kitchen/dining room with vaulted ceiling, sitting room with woodburner and vaulted ceiling, conservatory/garden room, bedroom one with large dressing room/study and en suite shower room, bedroom two, three, family bathroom and bedroom four/family sitting room.





## SITUATION

This lovely barn conversion nestles in a quiet position adjoining its own gardens and paddock and a stream to the northern boundary.

Merriott village has an excellent range of local services including a garage, a petrol station, two general stores, a post office, pub, a pharmacy (which will collect prescriptions and deliver medicines), and a pottery. There is a church, a chapel, and a village hall, tithe barn and social club which are all host to a wide range of activities. There is

also a recreation ground with junior and senior play areas, cricket and football pitches, tennis courts and a bowling green, separate squash club and court. The village also has its own pre-school and Primary school.

Merriott has excellent road links to both the A303 and A30, both of which lie within a short drive. Crewkerne is a traditional market town with a range of shops including a Waitrose Supermarket who deliver locally, a superb indoor pool / gym complex and a main line railway station for the London Waterloo to Exeter line.

## OUTSIDE

The property is accessed via a wooden gates to the parking area (suitable for several vehicles), with a garden gate leading into the main garden. This is laid to lawn with a variety of planted shrubs, bushes, flowers etc, paved patio/paths and access around to the rear of the property where there is a wild garden adjoining the stream.

The garden area adjoins two further small paddock areas, one being enclosed with access via a five bar gate.



## SERVICES

Mains, gas, drainage, water and electricity.  
Gas central heating via radiators.

Broadband - Superfast broadband is available.  
Mobile signal/coverage - There is mobile coverage in the area. Please refer to Ofcom's website for more details.

## MATERIAL INFORMATION

Flood Risk: Very Low



Council Tax Band: C

The property is in a conservation area.

# Tail Mill Lane, Merriott

Approximate Area = 1585 sq ft / 147.2 sq m

For identification only - Not to scale

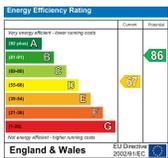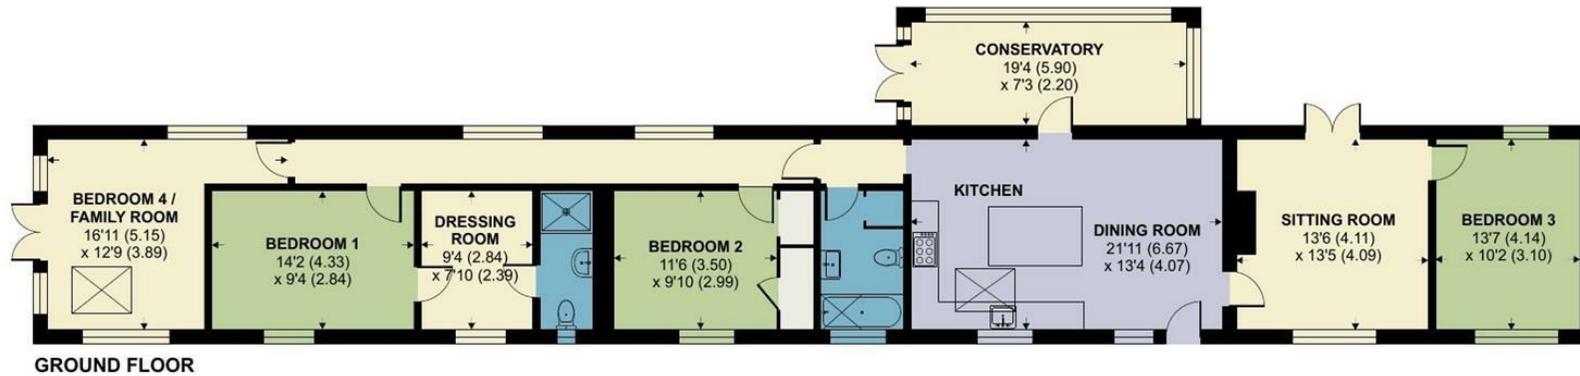

Floor plan produced in accordance with RICS Property Measurement 2nd Edition, Incorporating International Property Measurement Standards (IPMS2 Residential). © nichecom 2026. Produced for Symonds & Sampson. REF: 1429808



YEO/Sh/19.03.2026



01935 423526

yeovil@symondsandsampson.co.uk  
Symonds & Sampson LLP  
2, Court Ash,  
Yeovil, Somerset BA20 1HG



Important Notice: Symonds & Sampson LLP and their Clients give notice that: 1. They have no authority to make or give any representations or warranties in relation to the property. These particulars do not form part of any offer or contract and must not be relied upon as statements or representations of fact. 2. Any areas, measurements or distances are approximate. The text, photographs and plans are for guidance only and are not necessarily comprehensive. It should not be assumed that the properties have all necessary planning, building regulation or other consents and Symonds and Sampson LLP have not tested any services, equipment or facilities. 3. We have not made any investigation into the existence or otherwise of any issues concerning pollution of the land, air or water contamination and the purchaser is responsible for making his/her own enquiries in this regard. 4. The property is sold subject to and with the benefit of all existing wayleaves, easements and rights of way whether public or private, specifically mentioned or not. The vendors shall not be required to define any such rights, privileges or advantages.

**SALES | LETTINGS | AUCTIONS | FARMS & LAND | COMMERCIAL | NEW HOMES | PLANNING & DEVELOPMENT**