




29 Mays Avenue, Carlton – NG4 1AS

Guide Price **£375,000**

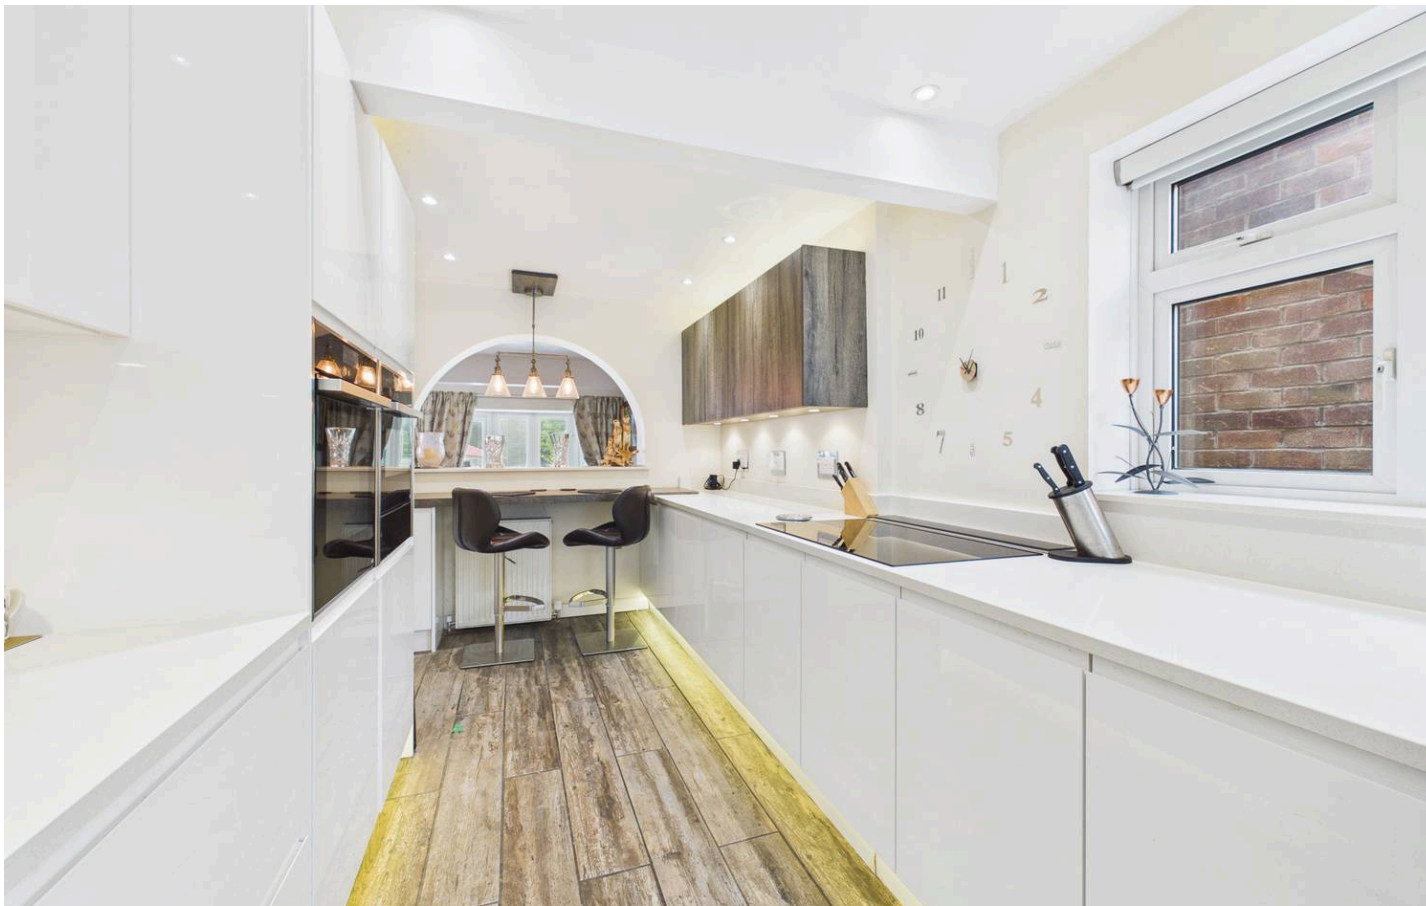



29 Mays Avenue

Carlton, Nottingham

GUIDE PRICE £375,000–£400,000 Detached family home offering flexible reception space, contemporary upgrades and generous gardens! 3 double bedrooms with 2 en-suites, premium kitchen and bathroom!

Council Tax band: D



Tenure: Freehold


EPC Energy Efficiency Rating: D

EPC Environmental Impact Rating:

- Impressive detached family home
- Offers well-presented, flexible and generous accommodation throughout
- Close to a wide range of local amenities, schools, public transport links and Colwick Country Park
- Two main reception spaces (plus a versatile play area and current office/study space)
- Spacious lounge with an adjoining dining room and patio doors to a feature garden terrace
- Premium breakfast kitchen with granite worktops and Neff/Bosch appliances
- Three well-proportioned double bedrooms (two with en-suites and an interconnecting balcony)
- Contemporary family bathroom with a three-piece suite (including a jacuzzi-style bath)
- Attractive and southerly-facing rear garden with raised terrace, lawn, storage, greenhouse and tree-lined backdrop
- Driveway parking with two EV charging points



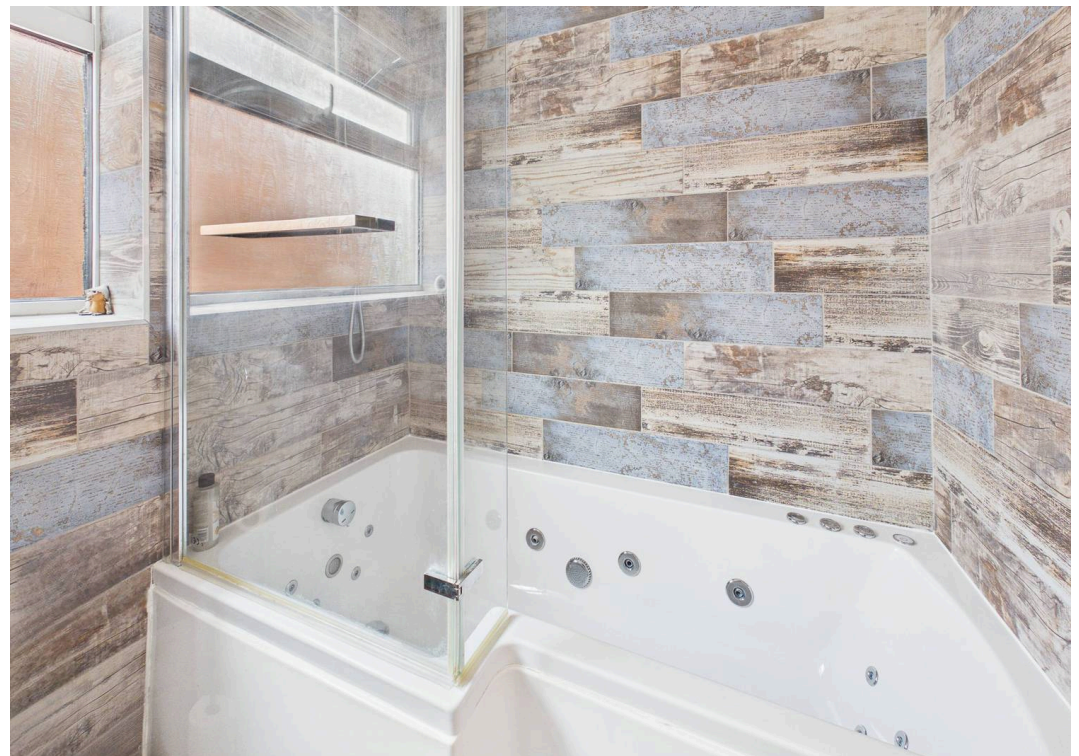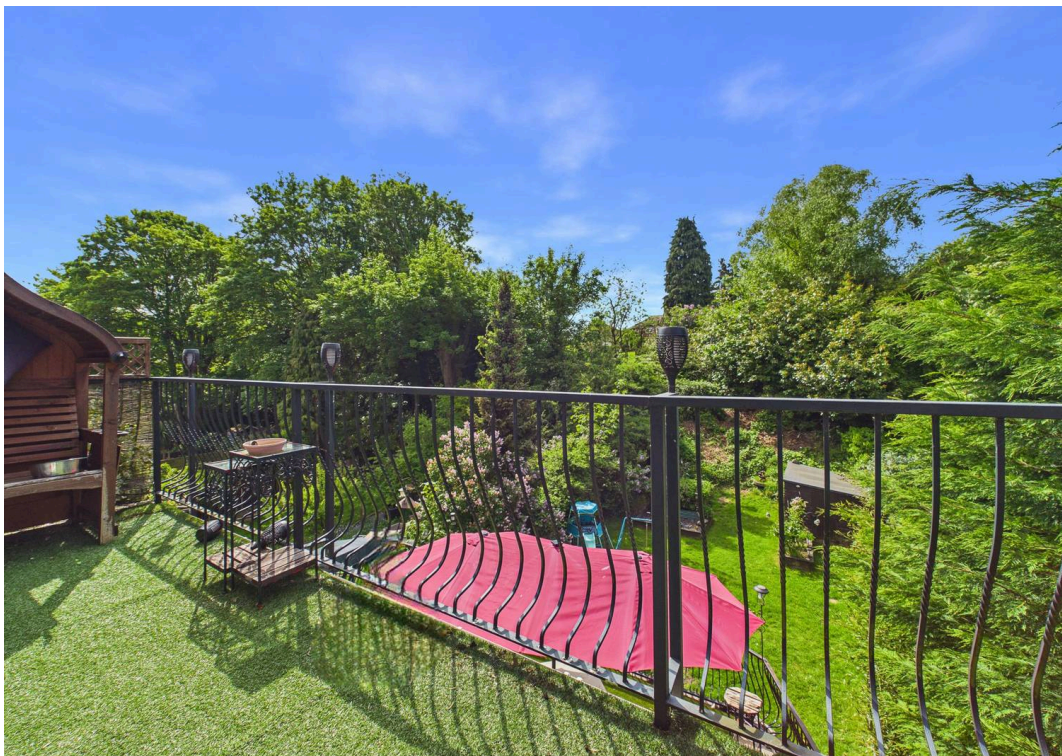

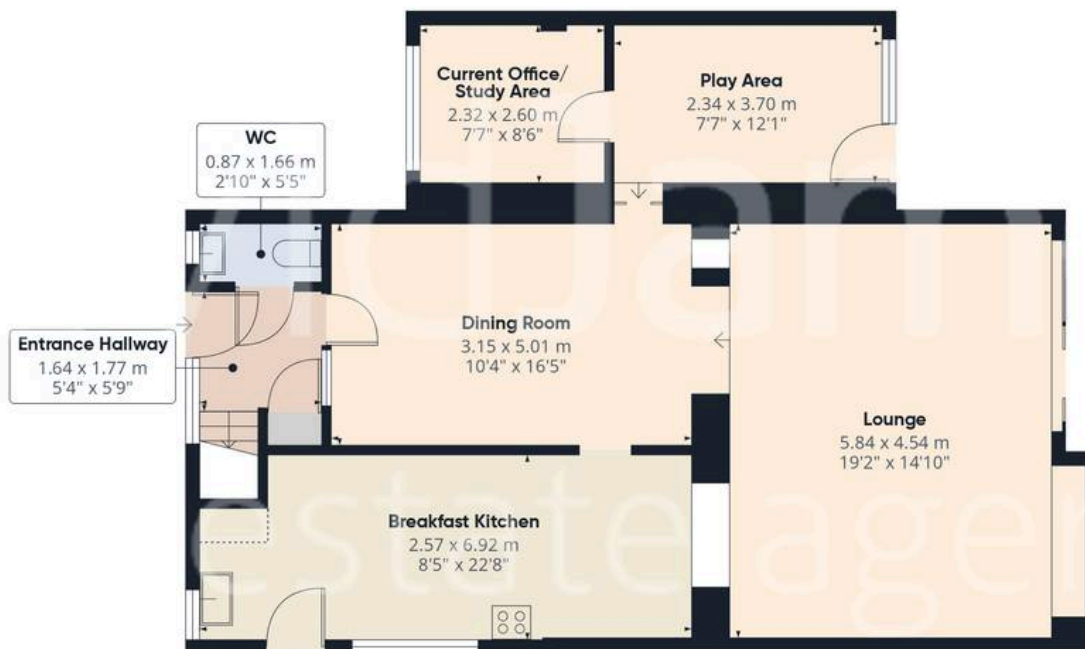

Floor 0 Building 1

Approximate total area⁽¹⁾

133.5 m²

1438 ft²

Reduced headroom

0.4 m²

5 ft²



Floor 1 Building 1

(1) Excluding balconies and terraces

Reduced headroom

..... Below 1.5 m/5 ft

Calculations reference the RICS IPMS 3C standard. Measurements are approximate and not to scale. This floor plan is intended for illustration only.

GIRAFFE360





David James Estate Agents

376 Carlton Hill, Carlton - NG4 1JA

0115 987 8957 • carlton@david-james.com • www.david-james.com

These particulars are produced in good faith and are set out as a general guide only. Measurements are approximate and floor plans are for illustrative purposes only. Services have not been tested. We have established professional relationships with third-party suppliers for the provision of services to Clients, details of which can be found on the property listing page on our website.