



## Allensbank Road

£300,000

- FOUR BEDROOMS
- SPACIOUS LIVING
- MODERN DECOR
- CLOSE TO AMENITIES
- EPC Rating: D




4 1 1



## About the property

Peter Alan are pleased to present this four bedroom house offered to the market with no chain. This property would make a great investment opportunity and it is in a great location. Benefiting from four bedrooms, spacious living, modern decor throughout and close amenities nearby, including shops, schools and local bus stops. Also within close reach of the A48 and the M4. Viewing comes highly recommended.

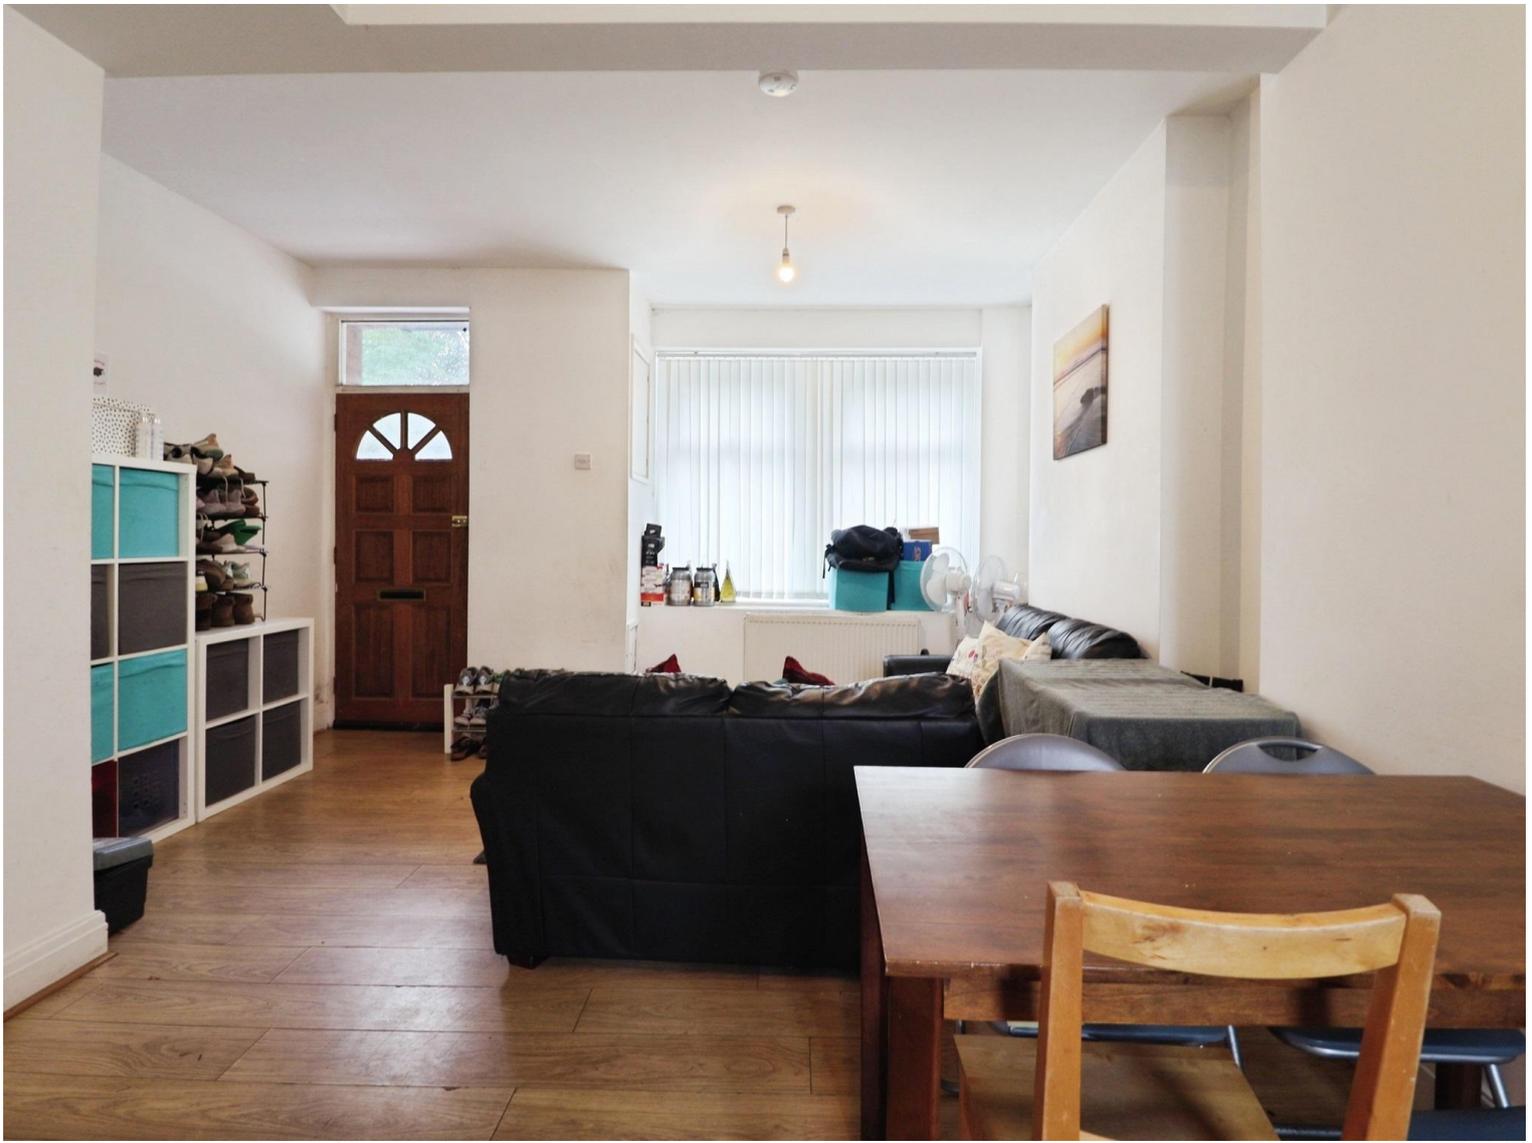

## Accommodation

### Entrance

### Lounge

24' x 14' 7" MAX ( 7.32m x 4.45m MAX )

### Kitchen

17' 1" x 9' 8" MAX ( 5.21m x 2.95m MAX )

### Landing

### Bedroom One

19' 6" x 12' 8" MAX ( 5.94m x 3.86m MAX )

### Bedoom Two

14' 6" x 10' 7" MAX ( 4.42m x 3.23m MAX )

### Bedroom Three

13' 4" x 9' 2" MAX ( 4.06m x 2.79m MAX )

### Bedroom Four

9' 9" x 9' 7" MAX ( 2.97m x 2.92m MAX )

### Bathroom

### Rear Garden

02920 462246

albanyroad@peteralan.co.uk

## Floorplan



This floor plan is for illustrative purposes only. It is not drawn to scale. Any measurements, floor areas (including any total floor area), openings and orientation are approximate. No details are guaranteed, they cannot be relied upon for any purpose and they do not form part of any agreement. No liability is taken for any error, omission or misstatement. A party must rely upon its own inspection(s). Powered by [www.focalagent.com](http://www.focalagent.com)

## Important Information

Note while we endeavour to make our sales details accurate and reliable, if there is any point which is of particular interest to you, please contact the office and we will be pleased to confirm the position for you. We have not personally tested any apparatus, equipment, fixtures, fittings or services and cannot verify they are in working order or fit for their purposes. Nothing in these particulars is intended to indicate that carpets or curtains, furnishings or fittings, electrical goods (whether wired or not). Gas fires or light fittings or any other fixtures not expressly included form part of the property offered for sale. This computer generated Floorplan, if applicable, is intended as a general guide to the layout and design of the property. It is not to scale and should not be relied upon for dimensions. Tenure: We cannot confirm the tenure of the property as we have not had access to the legal documents. The buyer is advised to obtain verification from their solicitor or surveyor.

Peter Alan Limited is registered in England and Wales under company number 2073153, Registered Office is Cumbria House, 16-20 Hockliffe Street, Leighton Buzzard, Bedfordshire, LU7 1GN. VAT Registration Number is 500 2481 05. For activities relating to regulated mortgages and non-investment insurance contracts, Peter Alan Limited is an appointed representative of Connells Limited which is authorised and regulated by the Financial Conduct Authority. Connells Limited's Financial Services Register number is 302221. Most buy-to-let

