



Pymers Mead, SE21 | £950,000

02087028111

dulwichvillage@pedderproperty.com

pedder
We live local



In General

- A modern townhouse for sale in sought after location close to Dulwich Village
- Upgraded and modernised to a high standard
- Four bedrooms
- Large open-plan double reception room, further reception room
- Fitted kitchen, modern bathroom
- Utility room, downstairs cloakroom
- Off street parking
- Attractive landscaped garden to the rear
- Beautifully presented throughout
- Popular location

In Detail

A modern townhouse for sale located on this much sought after residential development set back from Croxted Road in Dulwich.

The property has been upgraded and modernised to a high standard creating a beautifully presented family home. The ground floor has been remodelled and comprises of a reception room, a double bedroom, utility room and WC.

On the first floor there is a spacious, light and airy lounge/dining room open-plan to a modern fitted kitchen.

On the second floor there are three bedrooms and a family bathroom.

Externally to the front there is a drive providing off street parking and to the rear an attractive landscaped garden.

Dulwich Village is close by with its outstanding schools, numerous independent boutiques, cafes and restaurants. Nearby Dulwich Park, Belair Park, Brockwell Park and Dulwich Woods offer beautiful green spaces. Herne Hill is also easily accessible with numerous shopping and leisure facilities.

The nearest railway stations are West Dulwich (Victoria, Blackfriars), North Dulwich (London Bridge) and Tulse Hill (London Bridge and Thameslink).

An internal viewing of this lovely property is advised. Offered with no onward chain.

EPC: E | Council Tax Band: E

1

2

3

4

5

6

7


8

9

10

11


12

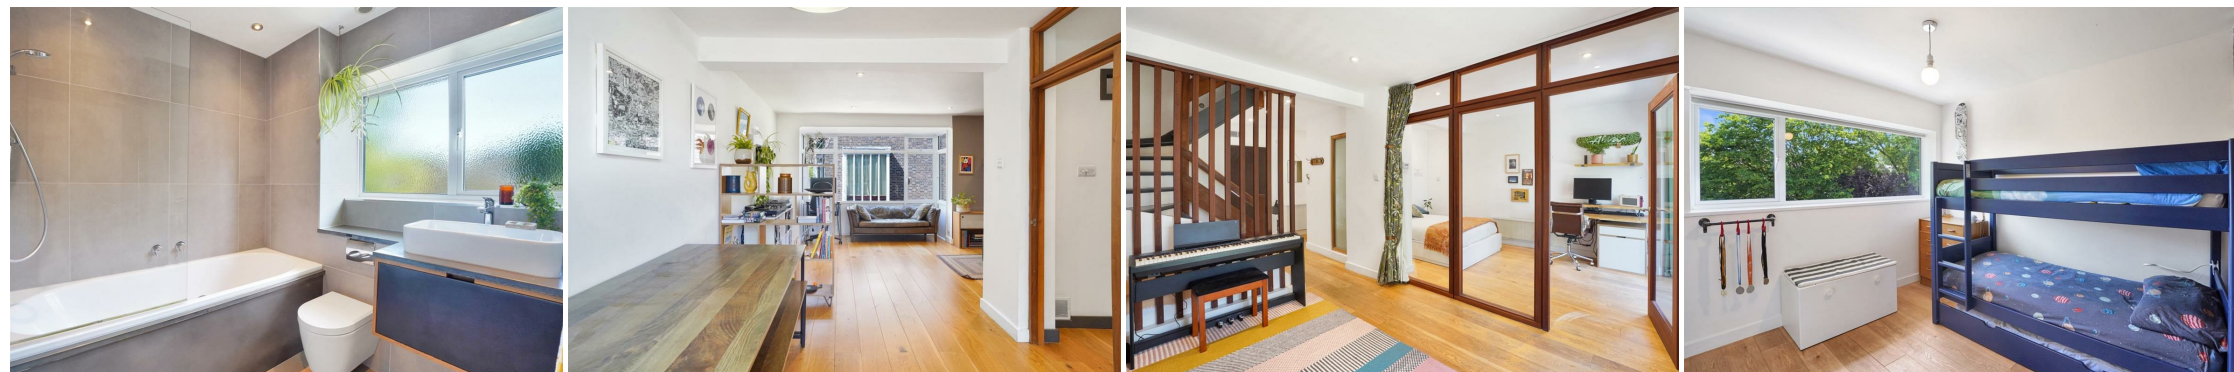


Floorplan

Pymers Mead, SE21

Total* = 124.5 sq. m / 1339.6 sq. ft
Ground Floor = 39.0 sq. m / 419.5 sq. ft
First Floor = 43.6 sq. m / 469.3 sq. ft
Second Floor = 41.9 sq. m / 450.9 sq. ft
☐ = Reduced head room below 1.5m

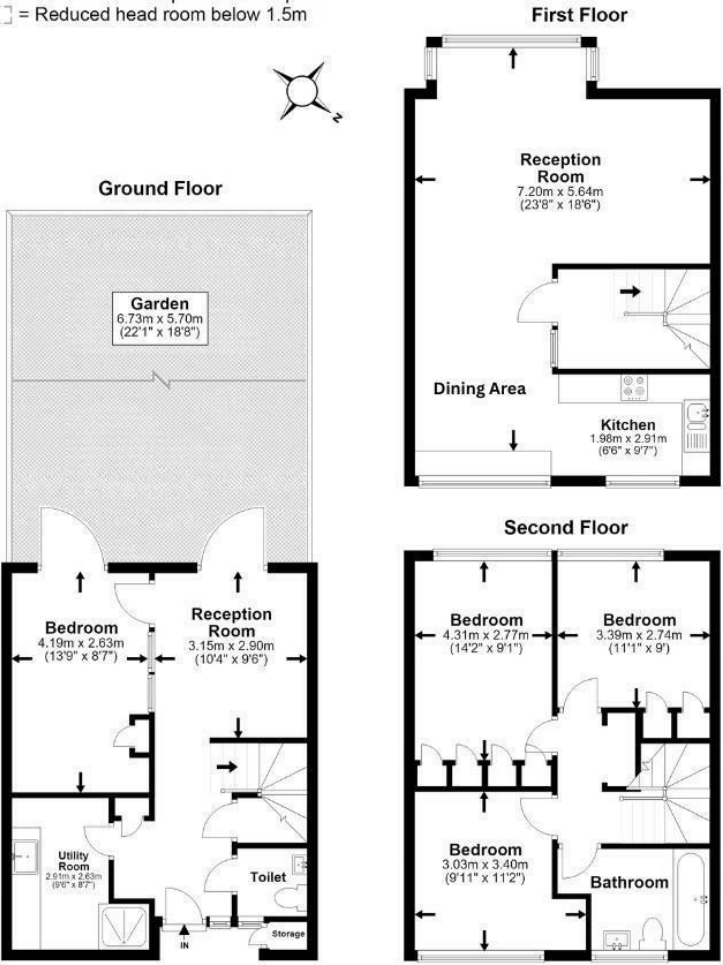

*All measurements are approximate and do not include eaves space. The plans are for representation purposes only as defined by RICS - 'Code of Measurement Practice'. The plans are not to scale. Please personally check all sizes, dimensions, shapes and compass bearings before making any decisions reliant upon them. Copyright The Pedder Group © 2026.

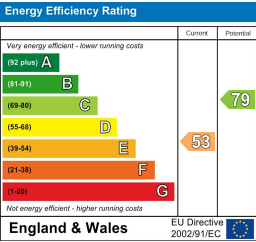

Pedder Property Ltd trading as Pedder for themselves and for the vendor/landlord of this property whose agents they are, give notice that (1) these particulars do not constitute any part of an offer or contract, (2) all statements contained within these particulars are made without responsibility on the part of Pedder or the vendor/landlord, (3) whilst made in good faith, none of the statements contained within these particulars are to be relied upon as a statement of representation or fact, (4) any intending purchaser/tenant must satisfy him/herself by inspection or otherwise as to the correctness of each of the statements contained within these particulars, (5) the vendor/landlord does not make or give either Pedder or any person in their employment any authority to make or give representation or warranty whatsoever in relation to this property.