


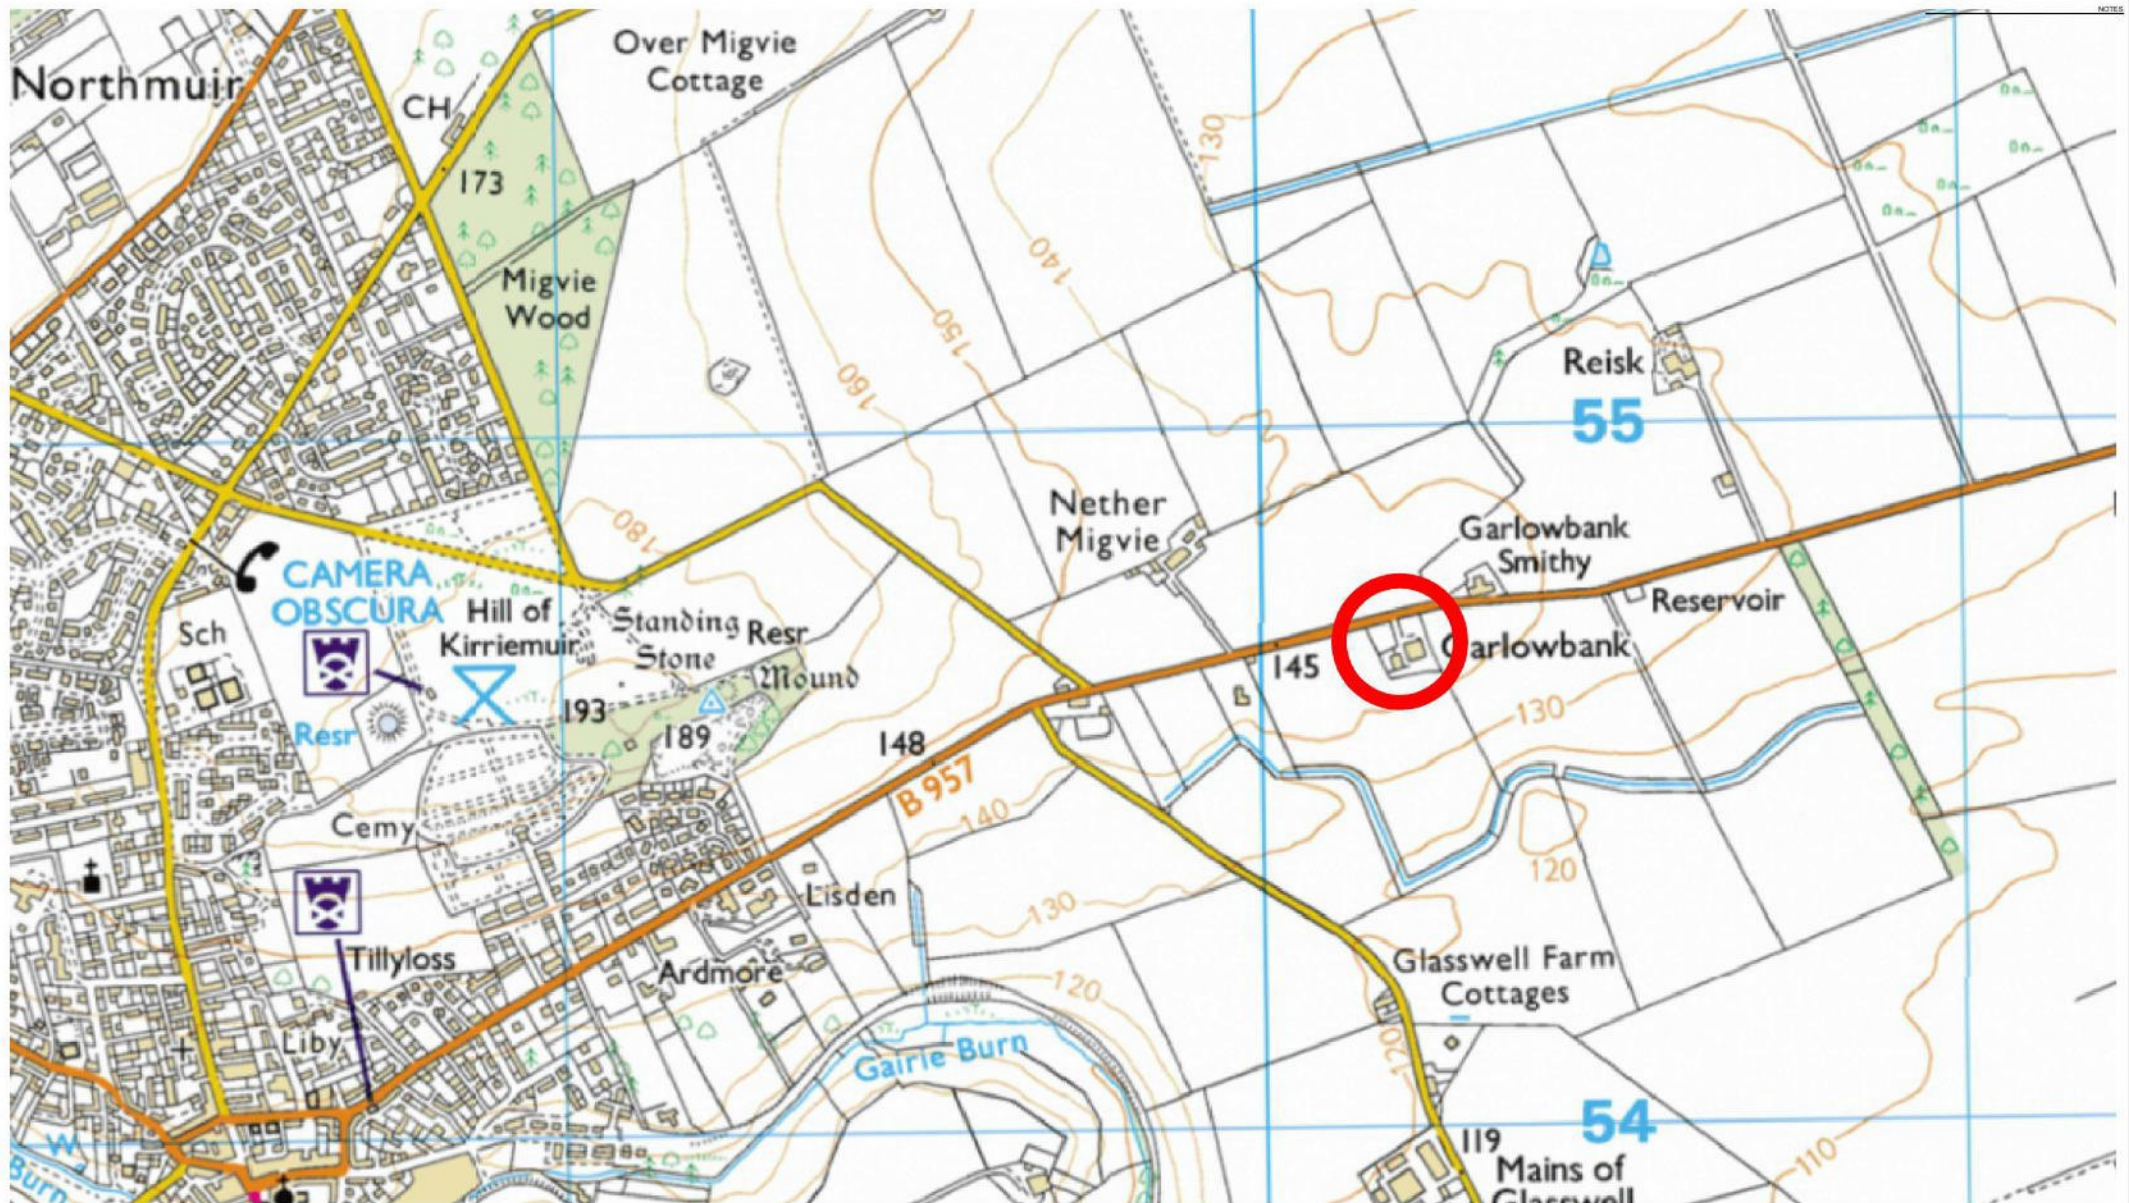


Contains Ordnance Survey data.

© Crown copyright and database rights 2024. AC000849494

REVISIONS

- FOR CONSTRUCTION USE ONLY - THIS DRAWING
- ALL DIMENSIONS AND LEVELS TO BE CHECKED ON SITE
- DISCREPANCIES TO BE REPORTED TO ARCHITECTS SCOTLAND LTD. BEFORE PROCEEDING
- IF IN ANY DOUBT ABOUT INFORMATION ON THIS DRAWING CONTACT ARCHITECTS SCOTLAND LTD.

THIS DRAWING IS COPYRIGHT OF ARCHITECTS SCOTLAND LTD.

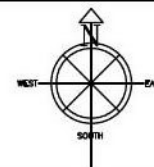

Kinnordy Farms Partnership
Kinnordy Home Farm
Kinnordy, Kirriemuir
Angus
DD8 5ER

SCALE
1:10000 @ A4
CADD FILE
1470

Proposed New House
and Change of Use of Land
at Garlowbank
Kirriemuir
DD8 4LH

Location Plan

DATE
October 2024
DRAWN BY
Kirsty Morgan

@architects

50 Castle Street
Forfar, Angus
DD8 3AA

1470 / PD / 02

Tel: 01307 456480
Email: info@architects.co.uk

DWG NO.