



4 St. Georges Mews The Mount, Taunton TA1 3TA

Offers in Excess of £410,000

robert
cooney




Within this small exclusive development just a few minutes' walk of the centre of Taunton and Vivary Park overlooking the green and distinctive Jelallabad barracks building to the front, is this immaculate three storey 4 bedroomed townhouse benefiting from 2 reception rooms, garage, driveway parking for 2 cars and enclosed landscaped garden to rear.





Features

- Entrance Hall
- Fitted Kitchen / Breakfast Room with French doors to garden
- Dining Room
- Cloakroom
- Living Room with French doors to Terrace
- Master Bedroom with fitted wardrobes and refitted Ensuite Bathroom with claw foot roll top bath
- 3 further Bedrooms on 2nd floor with fitted wardrobes
- Family Bathroom
- Enclosed landscaped garden to rear
- Garage and driveway parking for 2 cars
- Gas central heating
- Double glazing
- Owned solar panels
- Council tax band F
- What3words:
[///books.sulk.jukebox](https://www.what3words.com/#!/books.sulk.jukebox)

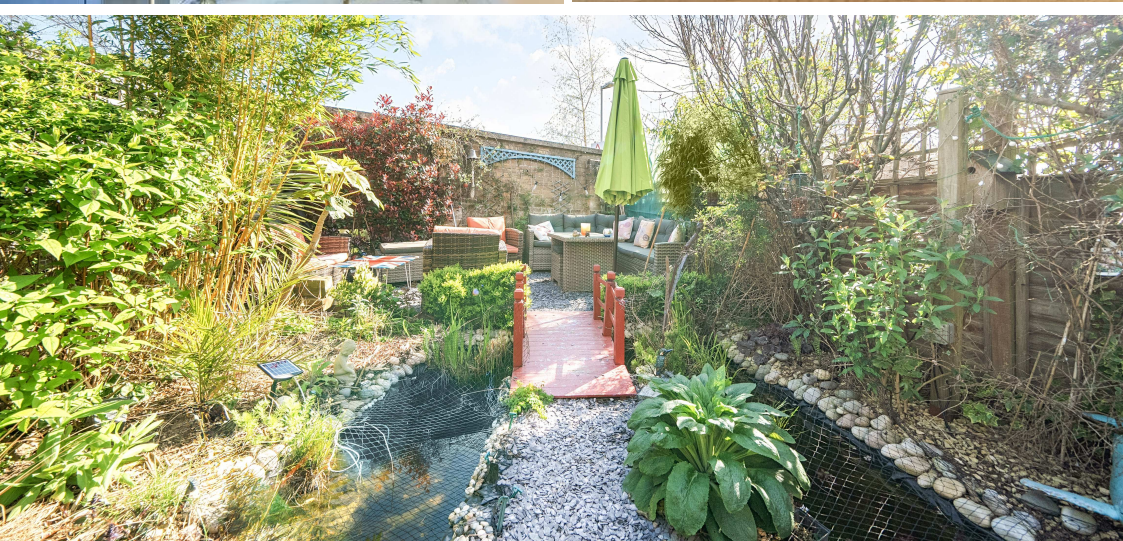


4 St. Georges Mews, The Mount, Taunton, TA1 3TA

Approximate Area = 1613 sq ft / 149.8 sq m


Garage = 181 sq ft / 16.8 sq m

Total = 1794 sq ft / 166.6 sq m


For identification only - Not to scale

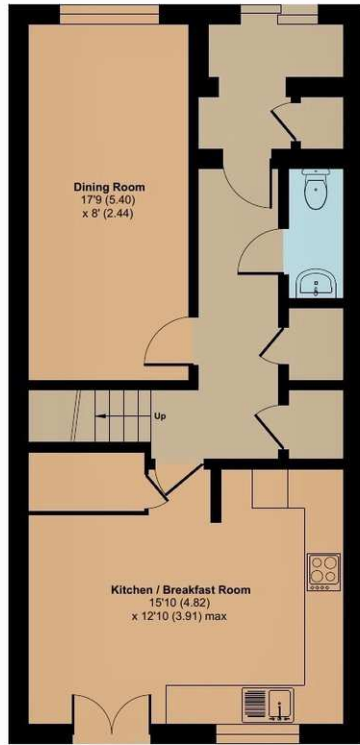


GROUND FLOOR

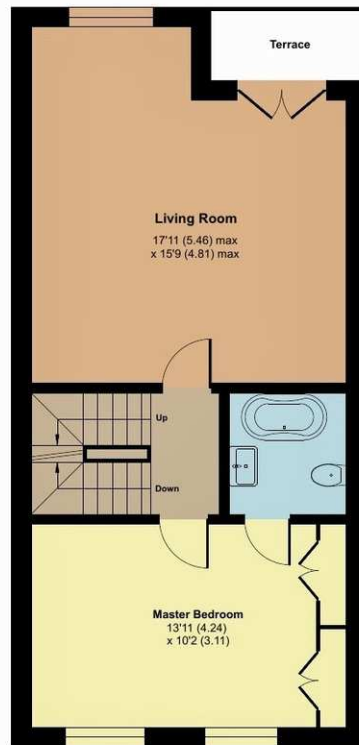

FIRST FLOOR

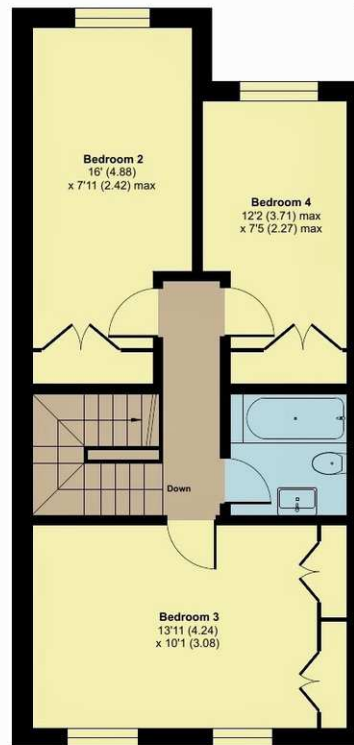

SECOND FLOOR

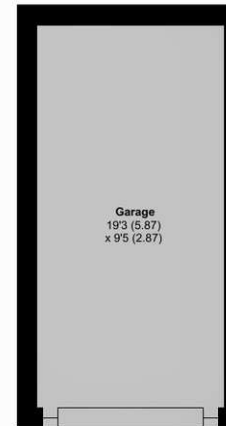

Viewing strictly through the selling agents:

Robert Cooney



Corporation Street, Taunton, Somerset TA1 4AW

Telephone 01823 230 230

taunton@robertcooney.co.uk

www.robertcooney.co.uk

Floor plan produced in accordance with RICS Property Measurement 2nd Edition, Incorporating International Property Measurement Standards (IPMS2 Residential). © nichcom 2026. Produced for Robert Cooney. REF: 1435531

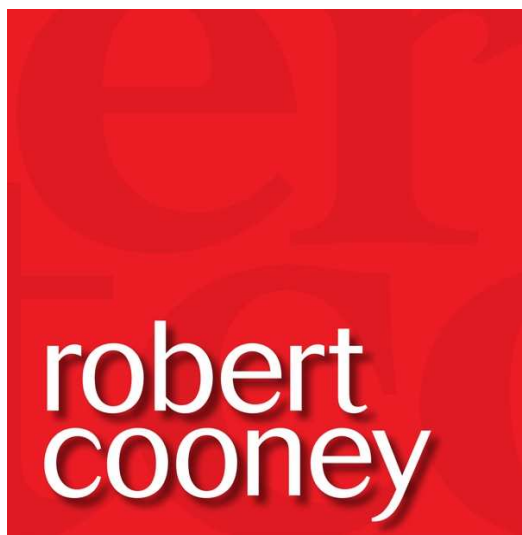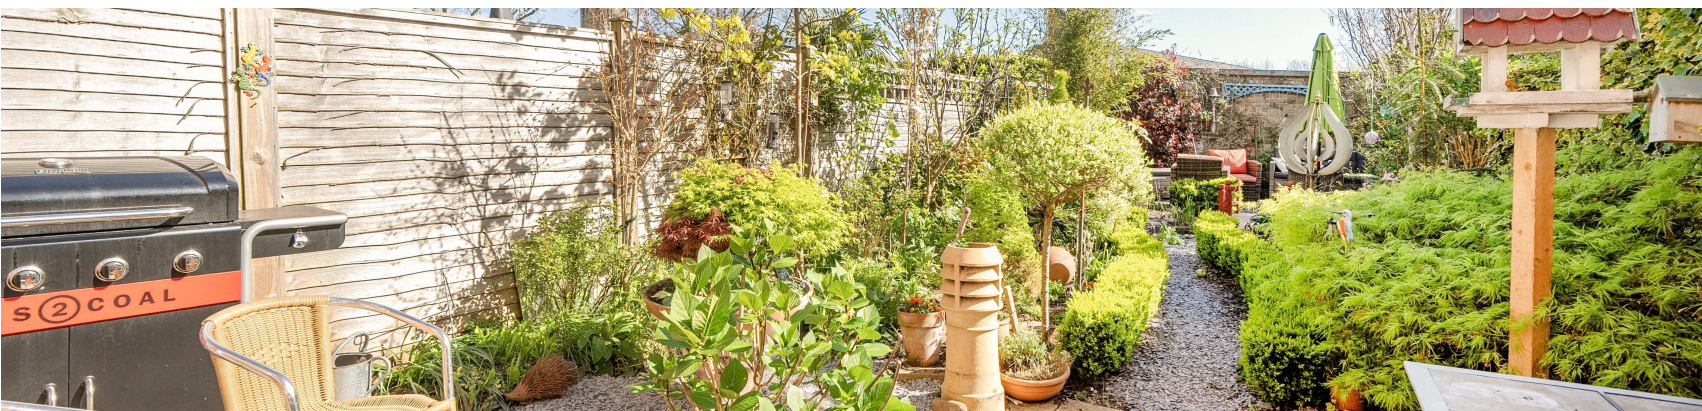

For clarification, we wish to inform prospective purchasers that: these particulars are set out as a general outline only for the guidance of intended purchasers, and do not constitute, nor constitute part of, an offer or contract; all descriptions, dimensions, references to condition and necessary permission for use and occupation, and other details, are given without responsibility and any intending purchasers should not rely on them as statements or representation of fact, but must satisfy themselves by inspection or otherwise as to the correctness of each of them; no person in the employment of Robert Cooney has any authority to make or give any representation or warranty whatever in relation to this property; we have not carried out a detailed survey nor tested the services, appliances and specific fittings.