









Rare to the Market! A delightful two bedroom semi-detached bungalow, occupying an attractive cul-de-sac position within this popular location. Internally the well presented accommodation is all on one level and comprises an entrance hall, lounge, a breakfasting kitchen, two bedrooms and a wet room/WC. Externally there is a generous paved area to the front and side, accessed via double gates, providing extensive off street parking. To the rear there is a low maintenance paved courtyard with gated access. Benefits of the property include gas central heating to radiators and double glazed windows. This location is ideally placed for a range of amenities, close to shops and schools, as well as offering excellent transport links to Sunderland City Centre and wider road networks. Bungalows are rarely available in the area, therefore we highly recommend early viewing!

MAIN ROOMS AND DIMENSIONS

All On Ground Floor

Access via composite entrance door with inner wooden door to

Reception Hall

Radiator, access point to half boarded loft, 2x storage cupboards

Lounge 13'8" x 13'3"



Double glazed UPVC French patio doors to rear, double glazed window to the side, radiator and an electric fire.

Breakfasting Kitchen 8'11" x 9'9"



Range of wall and base units with countertops over incorporating a single bowl sink and drainer. Space has been provided for a cooker and fridge freezer. There are two double glazed windows and a radiator.

Bedroom 1 9'9" x 13'4"



Double glazed window to front elevation, radiator and a built in wardrobe with sliding doors.

Bedroom 2 7'11" x 9'8"



Double glazed window to front elevation, radiator and built in storage cupboard

Wetroom



Low level wc, wash hand basin and a wet area with shower. There is a radiator and double glazed window.

Outside



A generous paved area to the front and side, accessed via double gates, providing extensive off street parking. To the rear there is a low maintenance paved courtyard with gated access.

Tenure FH

We are advised by the Vendors that the property is Freehold. Any prospective purchaser should clarify this with their Solicitor.

Council TaxBand

The Council Tax is Band A

Important Notice

Peter Heron Ltd for themselves and for the vendors of this property whose agents they are, give notice that:- The particulars are set out for general guidance only for the intending Purchasers and do not constitute part of an offer or contract. Whilst we endeavour to make our sales particulars accurate and reliable, if there is anything of particular importance which you feel may influence your decision to purchase, please contact the office and we will be pleased to check the information. Do so particularly, if contemplating travelling some distance to view the property. All descriptions, dimensions, references to conditions and necessary permissions for use and occupation and other details are given in good faith, and are believed to be correct, however any intending purchasers should not rely on them that statements are representations of fact, but must satisfy themselves by inspection or otherwise as to the correctness of each of them. Independent property size verification is recommended.

Lease details, service charges and ground rent (where applicable) are given as a guide only and should be checked and confirmed by your Solicitor prior to exchange of

Visit www.peterheron.co.uk or call 0191 510 3323

Tried. Trusted. Recommended. City Branch 20 Fawcett Street Sunderland SR1 1RH Fulwell Branch 15 Sea Road Fulwell Sunderland SR6 9BS

MAIN ROOMS AND DIMENSIONS

contracts. No person in the employment of Peter Heron Ltd has any authority to make or give any representation or warranty whatever in relation to this property or these particulars, nor to enter into any contract on behalf of Peter Heron Ltd, nor into any contract on behalf of the Vendor. The copyright of all details and photographs remain exclusive to Peter Heron Ltd.

Please note that in the event the purchaser uses the services of Peter Heron Conveyancing in the purchase of their home, Peter Heron Ltd will be paid a completion commission of £300.00 by Movewithus Ltd.

Viewings Srd



To arrange an appointment to view this property contact our Sea Road branch on 0191 5106116.

Opening Times

Monday - Friday 9.00am to 5.00pm
Saturday 9.00am to 12noon


Ombudsman

Peter Heron Estate Agents are members of The Property Ombudsman and subscribe to The Property Ombudsman Code of Practice.

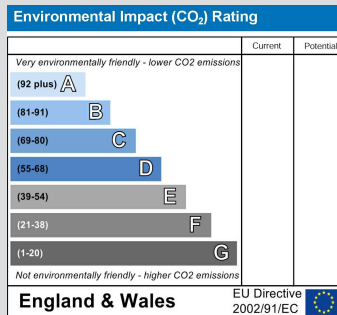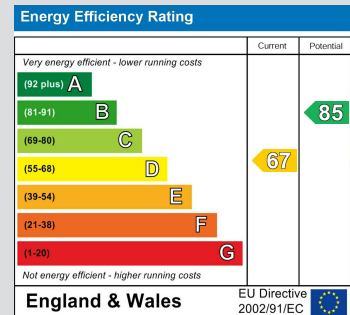

Visit www.peterheron.co.uk or call 0191 510 3323

Tried. Trusted. Recommended. City Branch 20 Fawcett Street Sunderland SR1 1RH Fulwell Branch 15 Sea Road Fulwell Sunderland SR6 9BS

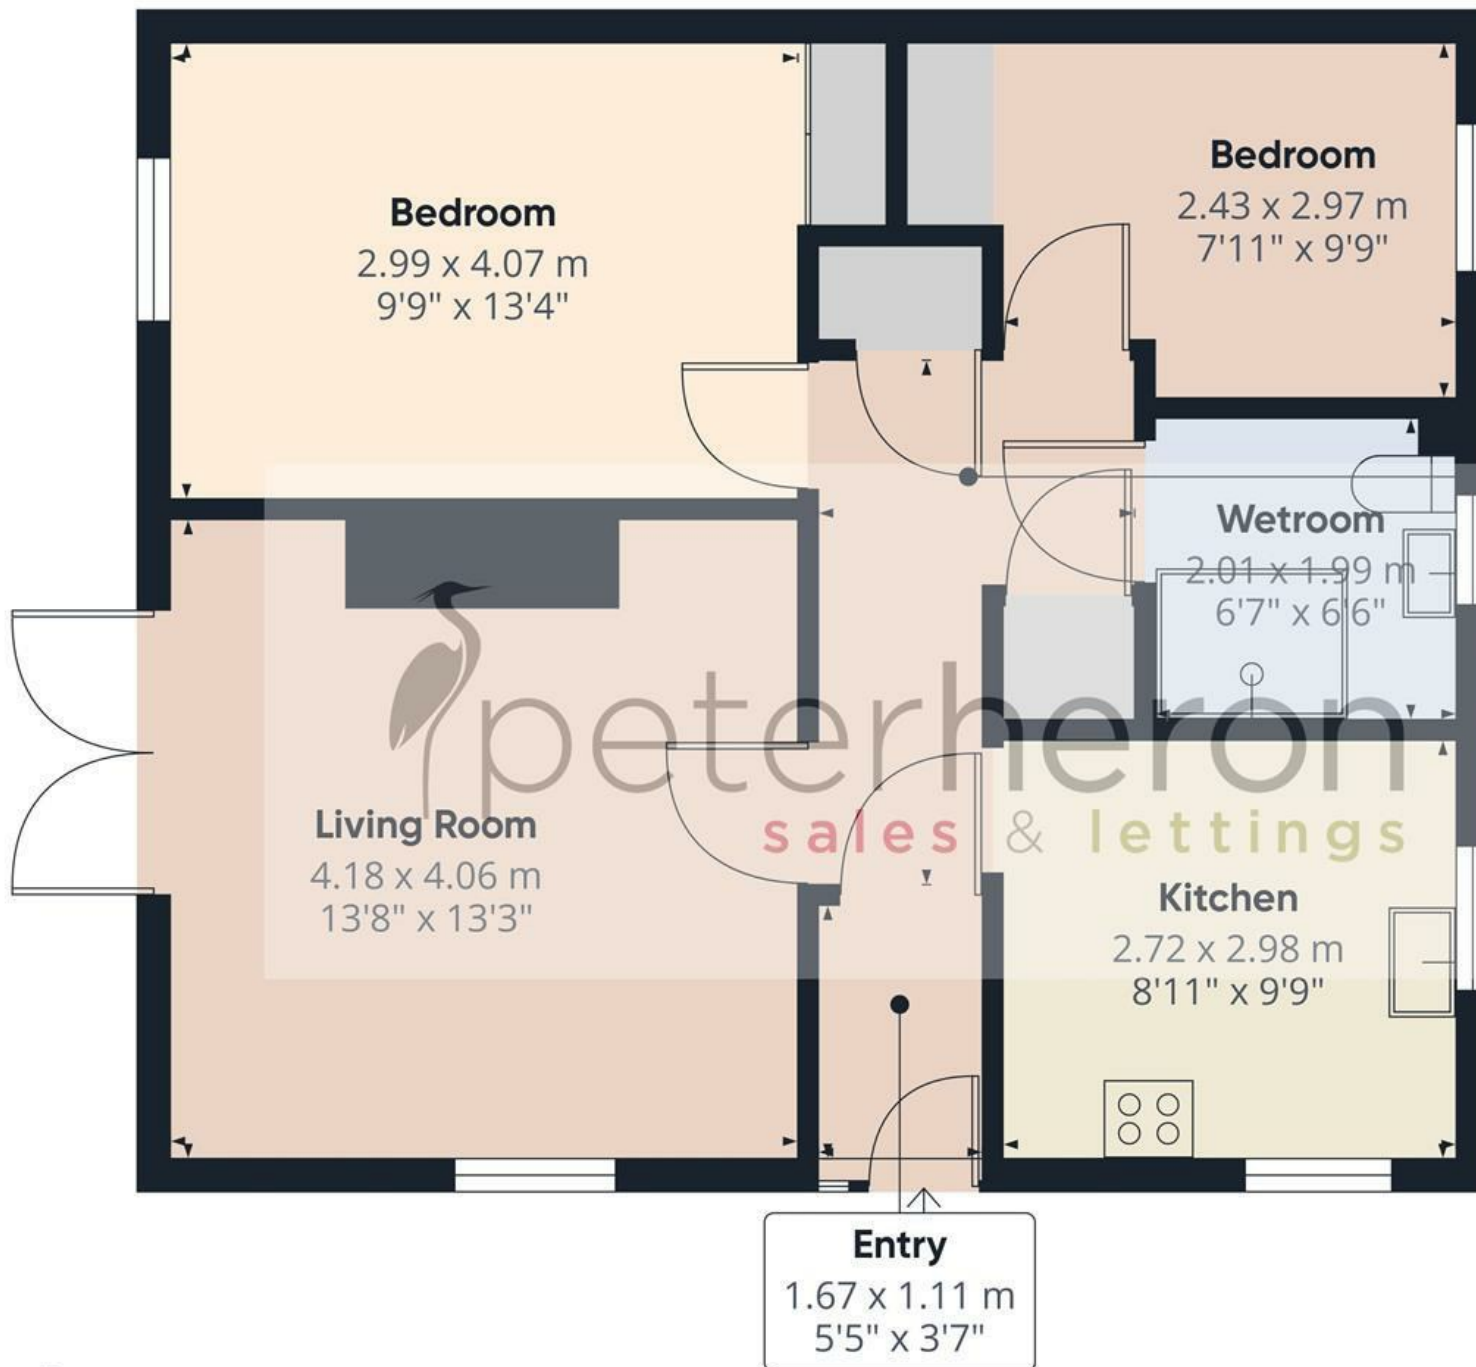

Approximate total area⁽¹⁾

57.3 m²

618 ft²

(1) Excluding balconies and terraces

Calculations reference the RICS IPMS 3C standard. Measurements are approximate and not to scale. This floor plan is intended for illustration only.

GIRAFFE360